


DATE REVISED	DATE FILMED	DATE REVISED	DATE FILMED	FED. ROAD NO.	STATE	FED. AID PROJ. NO.	SHEET NO.	TOTAL SHEETS
					ARK.			
					JOB NO.	110503	74	233
					06829	308' UNIT		41878

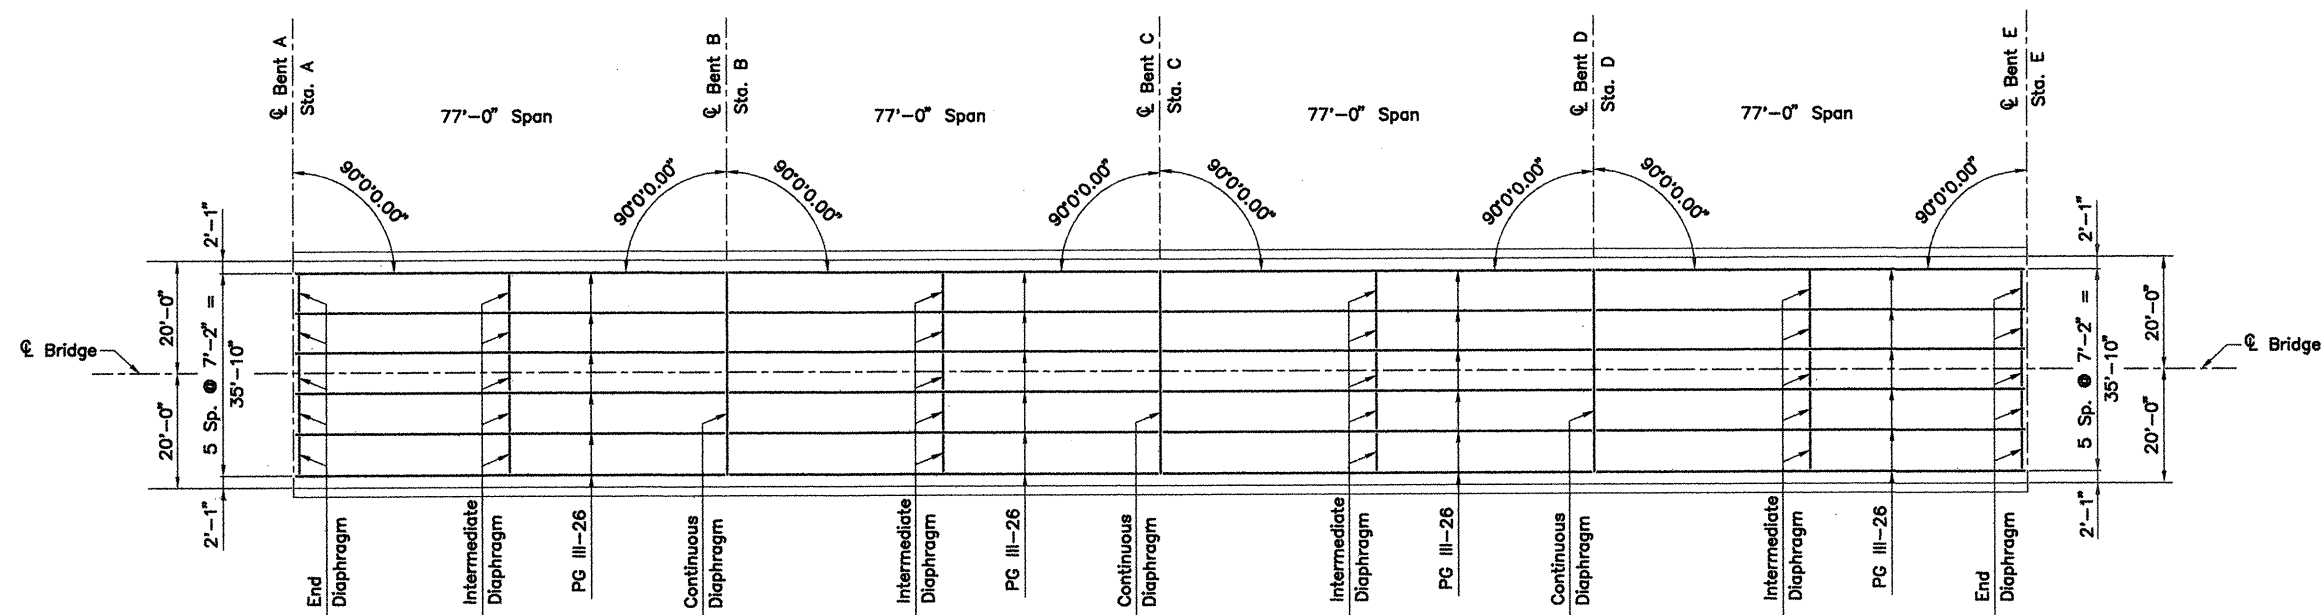

### FRAMING PLAN - 308'-0" CONT. PRESTRESSED CONCRETE GIRDER UNIT

Scale:  $\frac{1}{16}" = 1'-0"$

Station 145+65 to Station 170+29 (Eight Units Required)

### TABLE OF VARIABLES

308' Unit	Bent A	Sta. A	Bent B	Sta. B	Bent C	Sta. C	Bent D	Sta. D	Bent E	Sta. E
Sta. 145+65 to Sta. 148+73	Bent 1	Sta. 145+65	Bent 2	Sta. 148+42	Bent 3	Sta. 147+19	Bent 4	Sta. 147+96	Bent 5	Sta. 148+73
Sta. 148+73 to Sta. 151+81	Bent 5	Sta. 148+73	Bent 6	Sta. 149+50	Bent 7	Sta. 150+27	Bent 8	Sta. 151+04	Bent 9	Sta. 151+81
Sta. 151+81 to Sta. 154+89	Bent 9	Sta. 151+81	Bent 10	Sta. 152+58	Bent 11	Sta. 153+35	Bent 12	Sta. 154+12	Bent 13	Sta. 154+89
Sta. 154+89 to Sta. 157+97	Bent 13	Sta. 154+89	Bent 14	Sta. 155+66	Bent 15	Sta. 156+43	Bent 16	Sta. 157+20	Bent 17	Sta. 157+97
Sta. 157+97 to Sta. 161+05	Bent 17	Sta. 157+97	Bent 18	Sta. 158+74	Bent 19	Sta. 159+51	Bent 20	Sta. 160+28	Bent 21	Sta. 161+05
Sta. 161+05 to Sta. 164+13	Bent 21	Sta. 161+05	Bent 22	Sta. 161+82	Bent 23	Sta. 162+59	Bent 24	Sta. 163+36	Bent 25	Sta. 164+13
Sta. 164+13 to Sta. 167+21	Bent 25	Sta. 164+13	Bent 26	Sta. 164+90	Bent 27	Sta. 165+67	Bent 28	Sta. 166+44	Bent 29	Sta. 167+21
Sta. 167+21 to Sta. 170+29	Bent 29	Sta. 167+21	Bent 30	Sta. 167+98	Bent 31	Sta. 168+75	Bent 32	Sta. 169+52	Bent 33	Sta. 170+29

ALTERNATE NO. 1  
ROC ROE BRIDGE


DETAILS OF 308'-0" CONT.  
PRESTRESSED CONCRETE GIRDER UNITS  
(SHEET 1 OF 7)

ROC ROE & WHITE RIVER RELIEF  
STRS. & APPRS. (CLARENDON) (F)  
MONROE COUNTY

ROUTE 79 SEC. 13

ARKANSAS STATE HIGHWAY COMMISSION  
LITTLE ROCK, ARK.

Engstrom/Modjeski and Masters, Inc.

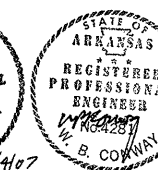

DRAWN BY: YO DATE: Sept. 07 FILENAME: b11050311\_s01  
CHECKED BY: JES DATE: Nov. 01 SCALE:  $\frac{1}{16}" = 1'-0"$   
DESIGNED BY: YO DATE: Nov. 01  
BRIDGE NO. 06829 DRAWING NO. 41878