


DATE REVISED	DATE FILMED	DATE REVISED	DATE FILMED	FED. ROAD NO.	STATE	FED. AID PROJ. NO.	SHEET NO.	TOTAL SHEETS
					ARK.			
				JOB NO.	110395	65	203	
				06830	368' UNIT	47063		

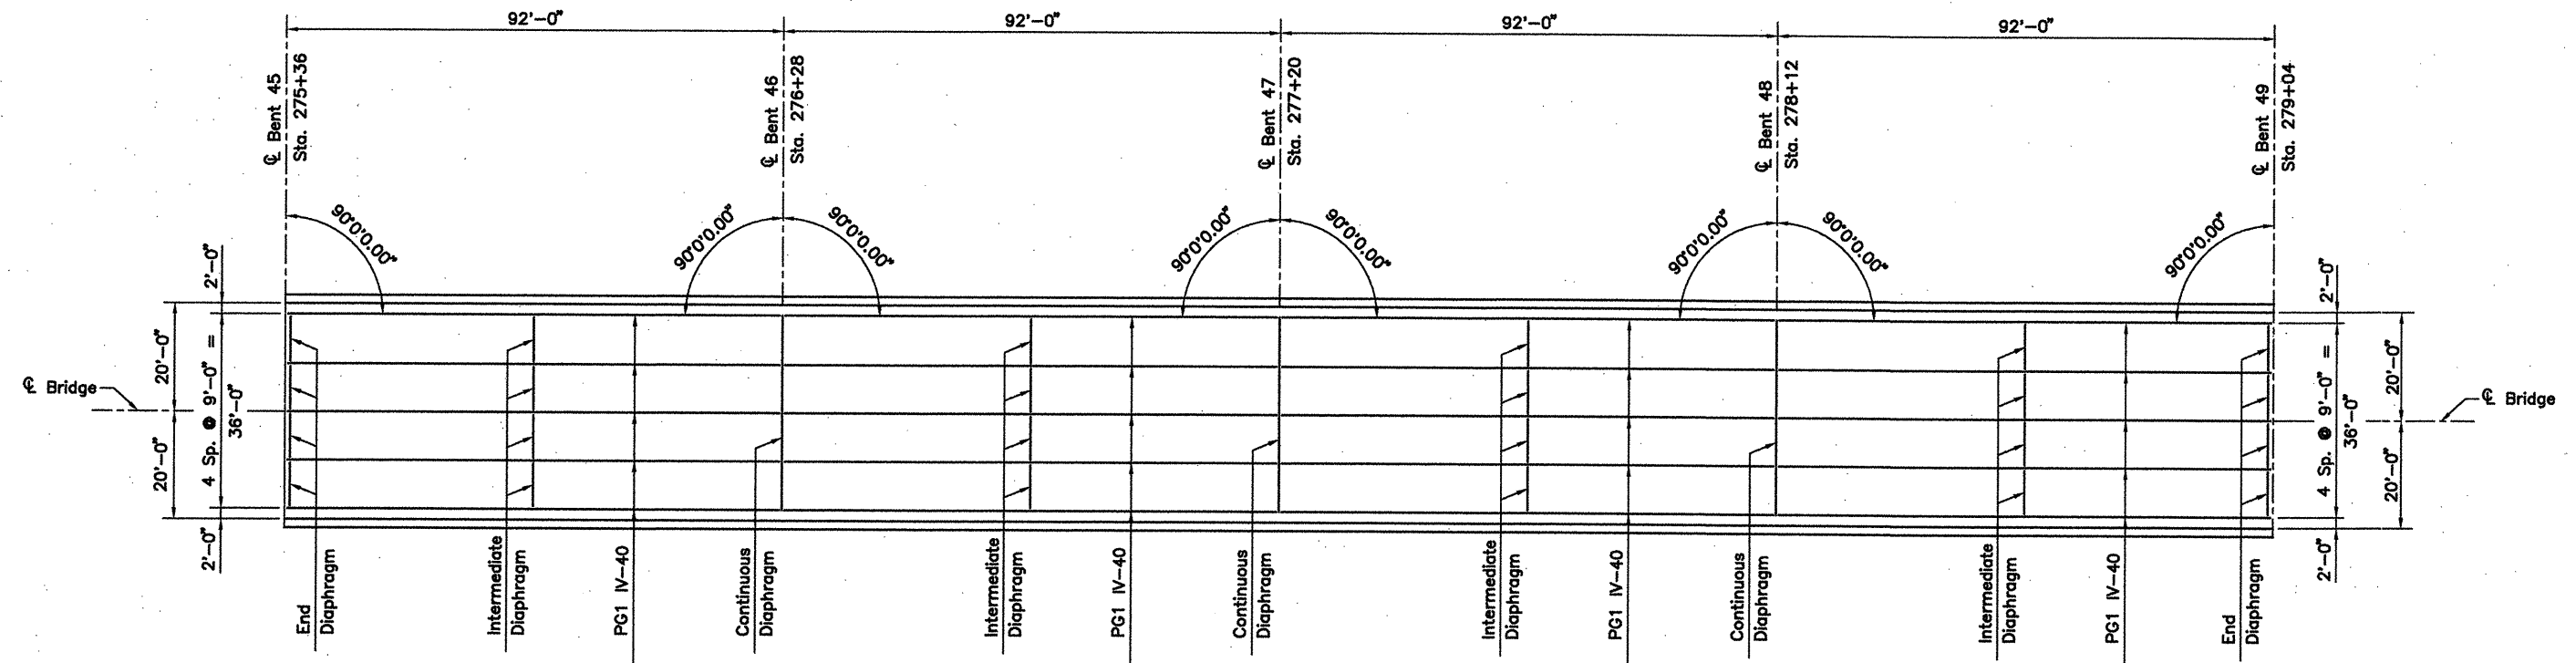

FRAMING PLAN - 368'-0" CONT. PRESTRESSED CONCRETE GIRDER UNIT 1

Scale: $\frac{1}{16}" = 1'-0"$

Station 275+36 to Station 279+04 (One Unit Required)

ALTERNATE NO. 1

DETAILS OF 284', 330' & 368' CONT.
PRESTRESSED CONCRETE GIRDER UNITS
(SHEET 1 OF 19)

WHITE RIVER STR. & APPRS.
(CLARENDON) (PH III) (F)
MONROE COUNTY

ROUTE 79 SEC. 13


ARKANSAS STATE HIGHWAY COMMISSION
LITTLE ROCK, ARK.

Engstrom/Modjeski and Masters, Inc.

DRAWN BY: YO DATE: Nov. 07 FILENAME: b11039512_s01
CHECKED BY: JES DATE: Nov. 01 SCALE: 1/16" = 1'-0"
DESIGNED BY: YO DATE: Nov. 01

BRIDGE NO. 06830 DRAWING NO. 47063

A circular professional engineer seal for the State of Arkansas. The outer ring contains the text "STATE OF ARKANSAS" at the top and "H. JAMES ENGSTROM" at the bottom. Inside the ring, the text "REGISTERED PROFESSIONAL ENGINEER" is written in a bold, sans-serif font. Below this, the number "NO. 3125" is printed. A handwritten signature, "H. James Engstrom", is written across the seal. To the left of the seal, a portion of another seal is visible, showing the word "NATION".

A circular seal for a professional engineer in the State of Arkansas. The outer ring contains the text "STATE OF ARKANSAS" at the top and "W. B. CONWAY" at the bottom. Inside the ring, the text "REGISTERED PROFESSIONAL ENGINEER" is written in a bold, sans-serif font. Below this, the number "No. 4281" is printed. The seal is surrounded by a decorative rope-like border.