


COMPANY\1999 JOBS\99-044 AHTD\WHITERIVER\JOB 110395\368 Girder Unit 4 ACAD SCALE: 1/16"=1'-0"

DATE REVISED	DATE FILMED	DATE REVISED	DATE FILMED	FED. ROAD NO.	STATE	FED. AID PROJ. NO.	SHEET NO.	TOTAL SHEETS
					ARK.			
					JOB NO.	110395	68	243
					06830	284' UNIT		47065A

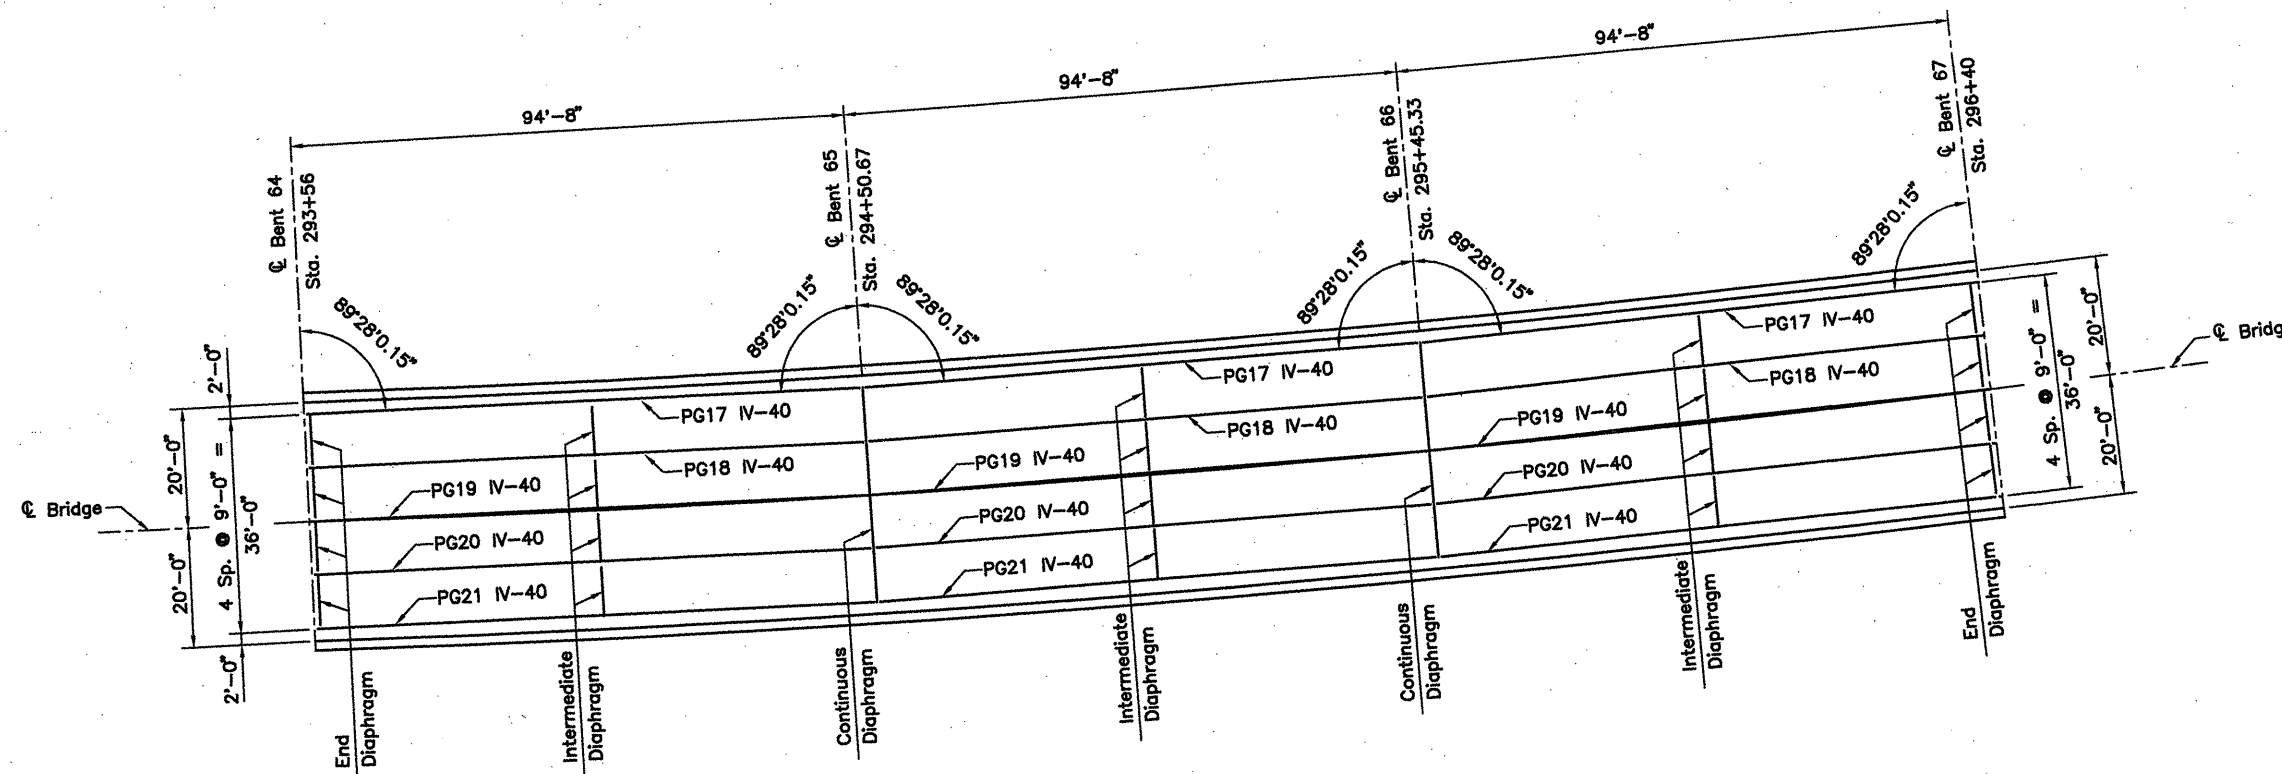


FRAMING PLAN - 284'-0" CONT. PRESTRESSED CONCRETE GIRDER UNIT 5

Scale: 1/16" = 1'-0"

Station 293+56 to Station 296+40 (One Unit Required)

ALTERNATE NO. 1

**DETAILS OF 284', 330' & 368' CONT.
PRESTRESSED CONCRETE GIRDER UNITS
(SHEET 4 OF 19)**

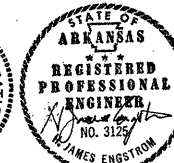

**WHITE RIVER STR. & APPRS.
(CLARENDON) (PH III) (F)
MONROE COUNTY**

ROUTE 79 SEC. 13

**ARKANSAS STATE HIGHWAY COMMISSION
LITTLE ROCK, ARK.**

Engstrom/Modjeski and Masters, Inc.

DRAWN BY: JDB DATE: Sep. 10 FILENAME: b11039512_s03A
CHECKED BY: WBC DATE: Sep. 10 SCALE: 1/16" = 1'-0"
DESIGNED BY: GPT DATE: Sep. 10
BRIDGE NO. 06830 DRAWING NO. 47065A

BRIDGE ENGINEER