


COMPANY\1999 JOBS\99-044 AHTD\WHITERIVER\JOB 110395\368 Girder Unit 5 ACAD SCALE: 1/16"=1'-0"

DATE REVISED	DATE FILMED	DATE REVISED	DATE FILMED	FED. ROAD NO.	STATE	FED. AID PROJ. NO.	SHEET NO.	TOTAL SHEETS
					ARK.			
				JOB NO.	110395		69	223
				06830	368' UNIT			47066

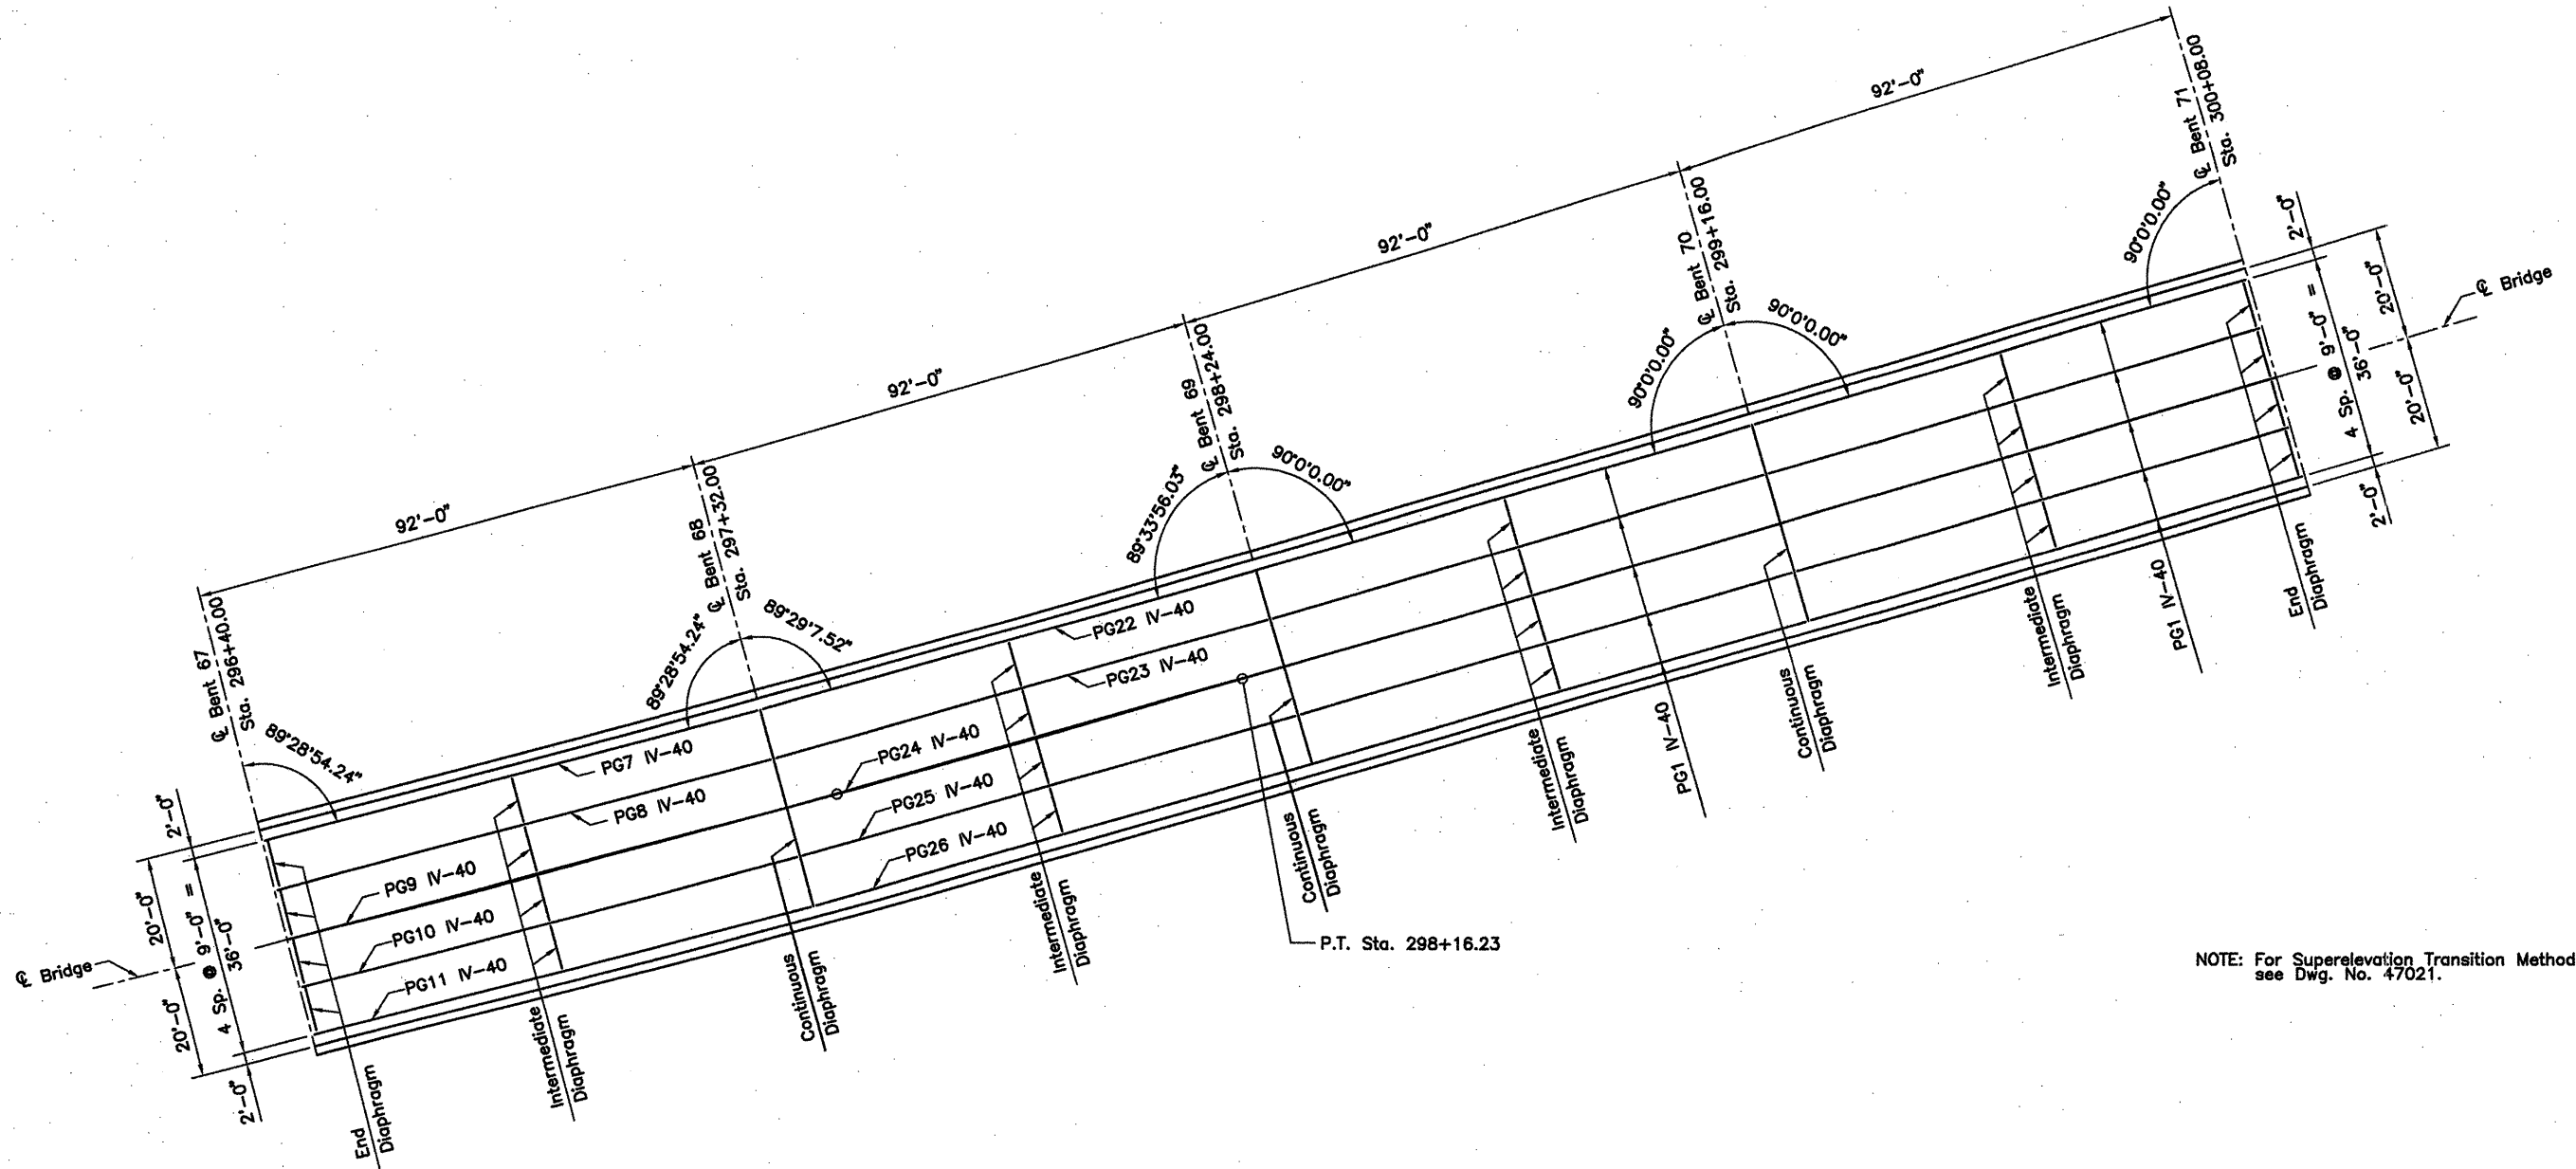

FRAMING PLAN - 368'-0" CONT. PRESTRESSED CONCRETE GIRDER UNIT 6

Scale: 1/16" = 1'-0"

Station 296+40 to Station 300+08 (One Unit Required)

ALTERNATE NO. 1

DETAILS OF 284', 330' & 368' CONT.  
PRESTRESSED CONCRETE GIRDER UNITS  
(SHEET 5 OF 19)

WHITE RIVER STR. & APPRS.  
(CLARENDON) (PH III) (F)  
MONROE COUNTY

ROUTE 79 SEC. 13

ARKANSAS STATE HIGHWAY COMMISSION  
LITTLE ROCK, ARK.

Engstrom/Modjeski and Masters, Inc.

DRAWN BY: YO DATE: Nov. 07 FILENAME: b11039512\_s04  
CHECKED BY: JES DATE: Nov. 01 SCALE: 1/16" = 1'-0"  
DESIGNED BY: YO DATE: Nov. 01

BRIDGE NO. 06830 DRAWING NO. 47066

BRIDGE ENGINEER

