


ACAD SCALE: 1/16"=1'-0"

COMPANY\1999 JOBS\99-044 AHTD\WHITERIVER\JOB 110395\363 Girder Unit

DATE REVISED	DATE FILMED	DATE REVISED	DATE FILMED	FED. ROAD NO.	STATE	FED. AID PROJ. NO.	SHEET NO.	TOTAL SHEETS
					ARK.			
JOB NO.						110395	84	243
06830						363' UNIT	47078	

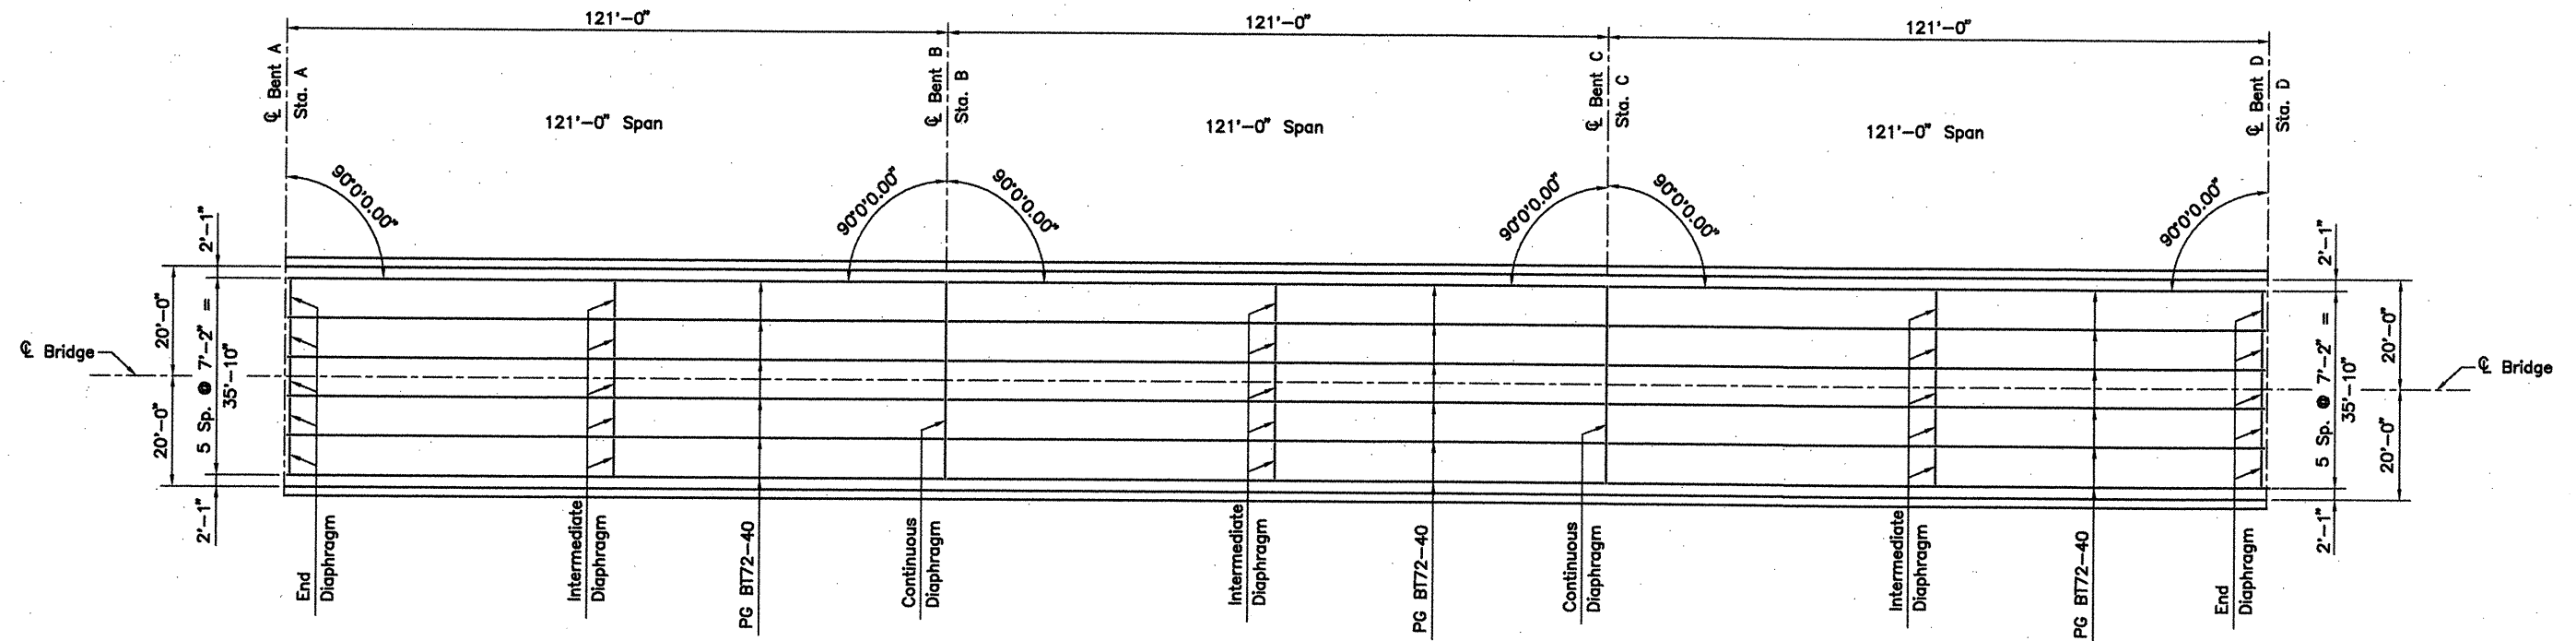

FRAMING PLAN - 363'-0" CONT. PRESTRESSED CONCRETE GIRDER UNIT

Scale: 1/16" = 1'-0"

Station 303+76 to Station 311+02 (Two Units Required)

TABLE OF VARIABLES

363' Unit	Bent A	Sta. A	Bent B	Sta. B	Bent C	Sta. C	Bent D	Sta. D
Sta. 303+76 to Sta. 307+39	Bent 75	Sta. 303+76	Bent 76	Sta. 304+97	Bent 77	Sta. 306+18	Bent 78	Sta. 307+39
Sta. 307+39 to Sta. 311+02	Bent 78	Sta. 307+39	Bent 79	Sta. 308+60	Bent 80	Sta. 309+81	Bent 81	Sta. 311+02

ALTERNATE NO. 1


DETAILS OF 363'-0" CONT. PRESTRESSED CONCRETE GIRDER UNITS (SHEET 1 OF 7)

WHITE RIVER STR. & APPRS. (CLARENDON) (PH III) (F) MONROE COUNTY

ROUTE 79 SEC. 13

ARKANSAS STATE HIGHWAY COMMISSION
LITTLE ROCK, ARK.

Engstrom/Modjeski and Masters, Inc.

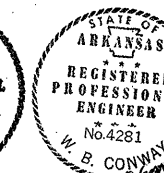

DRAWN BY: YO DATE: Nov. 07 FILENAME: b11039513.g01
CHECKED BY: JES DATE: Nov. 01 SCALE: 1/16" = 1'-0"
DESIGNED BY: YO DATE: Nov. 01
BRIDGE NO. 06830 DRAWING NO. 47078