


DATE REVISED	DATE FILMED	DATE REVISED	DATE FILMED	FED. ROAD NO.	STATE	FED. AID PROJ. NO.	SHEET NO.	TOTAL SHEETS
					ARK.			
					JOB NO.	110503	90	233
					07027	308' UNIT		41895

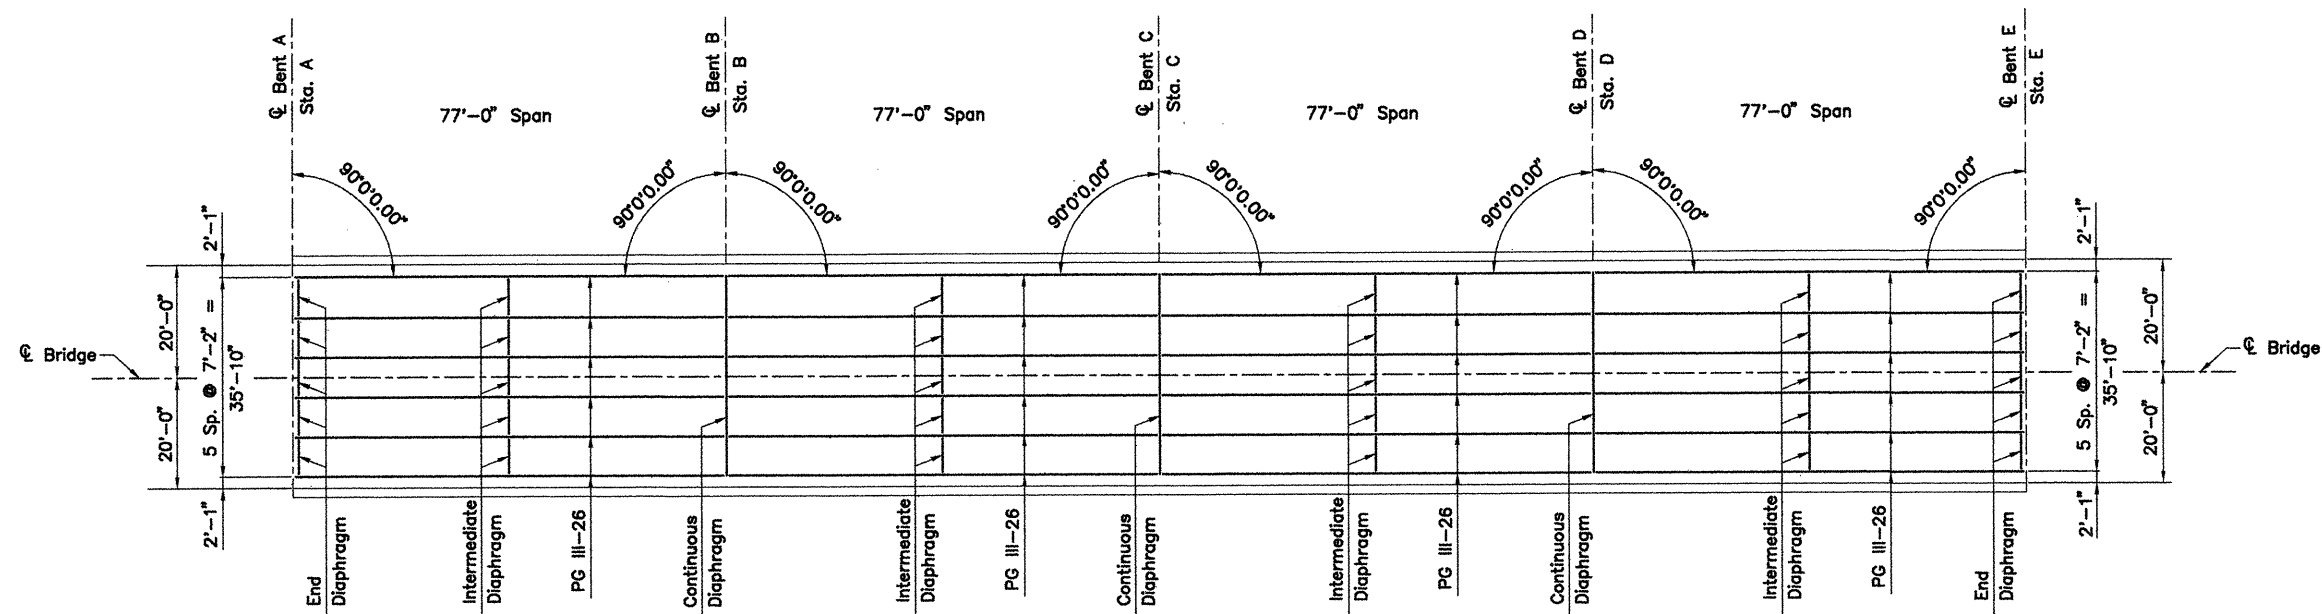

FRAMING PLAN - 308'-0" CONT. PRESTRESSED CONCRETE GIRDER UNIT
 Scale: 1/16" = 1'-0"
 Station 210+48 to Station 225+88 (Five Units Required)

TABLE OF VARIABLES


308' Unit	Bent A	Sta. A	Bent B	Sta. B	Bent C	Sta. C	Bent D	Sta. D	Bent E	Sta. E
Sta. 210+48 to Sta. 213+56	Bent 1	Sta. 210+48	Bent 2	Sta. 211+25	Bent 3	Sta. 212+02	Bent 4	Sta. 212+79	Bent 5	Sta. 213+56
Sta. 213+56 to Sta. 216+64	Bent 5	Sta. 213+56	Bent 6	Sta. 214+33	Bent 7	Sta. 215+10	Bent 8	Sta. 215+87	Bent 9	Sta. 216+64
Sta. 216+64 to Sta. 219+72	Bent 9	Sta. 216+64	Bent 10	Sta. 217+41	Bent 11	Sta. 218+18	Bent 12	Sta. 218+95	Bent 13	Sta. 219+72
Sta. 219+72 to Sta. 222+80	Bent 13	Sta. 219+72	Bent 14	Sta. 220+49	Bent 15	Sta. 221+26	Bent 16	Sta. 222+03	Bent 17	Sta. 222+80
Sta. 222+80 to Sta. 225+88	Bent 17	Sta. 222+80	Bent 18	Sta. 223+57	Bent 19	Sta. 224+34	Bent 20	Sta. 225+11	Bent 21	Sta. 225+88

ALTERNATE NO. 1
 WHITE RIVER RELIEF BRIDGE
 DETAILS OF 308'-0" CONT.
 PRESTRESSED CONCRETE GIRDER UNITS
 (SHEET 1 OF 7)

ROC ROE & WHITE RIVER RELIEF
 STRS. & APPRS. (CLARENDON) (F)
 MONROE COUNTY

ROUTE 79 SEC. 13
 ARKANSAS STATE HIGHWAY COMMISSION
 LITTLE ROCK, ARK.

Engstrom/Modjeski and Masters, Inc.

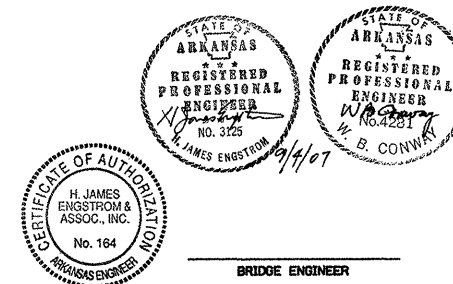

DRAWN BY: YO DATE: Sept. 07 FILENAME: b11050312_s01
 CHECKED BY: JES DATE: Nov. 01 SCALE: 1/16" = 1'-0"
 DESIGNED BY: YO DATE: Nov. 01
 BRIDGE NO. 07027 DRAWING NO. 41895