



FISCAL YEAR:	JOB NO.	SHEET NO.	TOTAL SHEETS
1930	3125	8	14

700-8 90 8 14

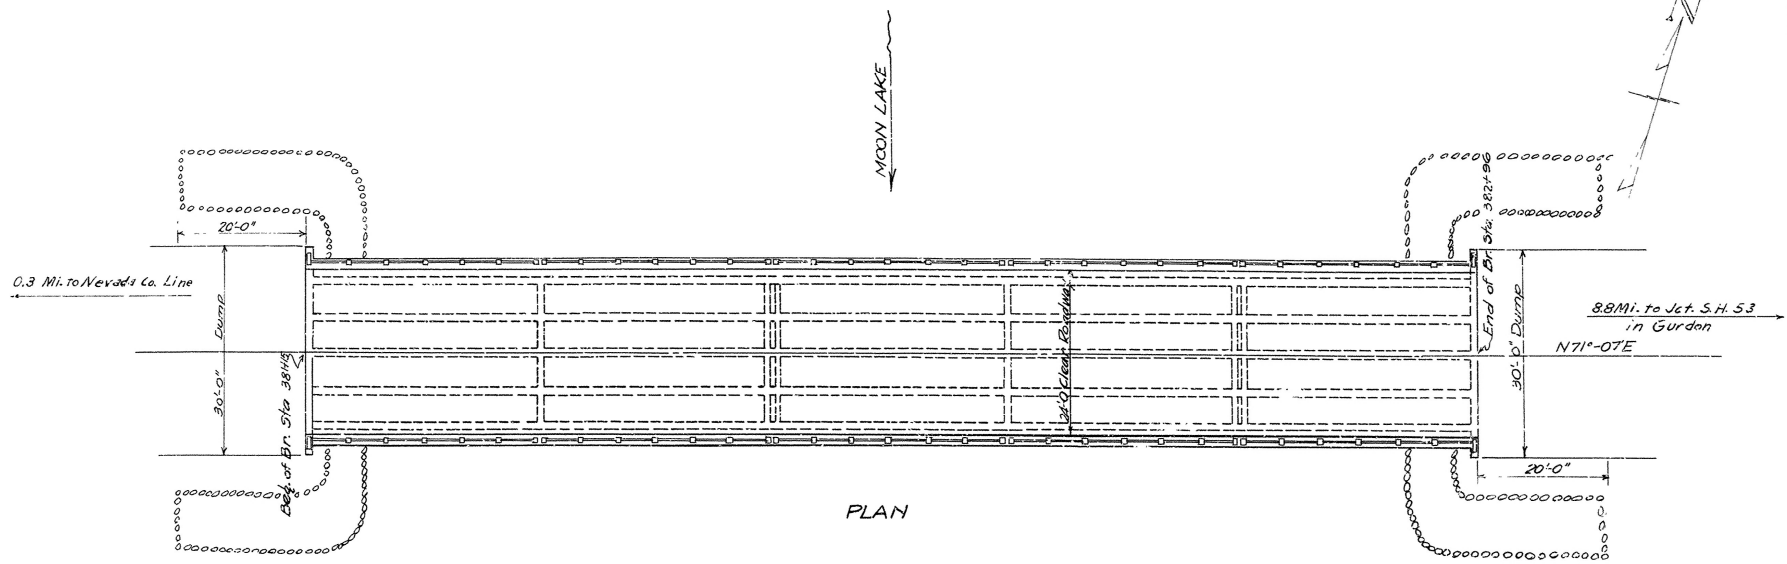

PLAN

QUANTITIES	
Item No. 54 Class 'B' Concrete	234.50 Cu.Yds.
Item No. 55 Reinforcing Steel	6844.1 Lbs.
Item No. 68 Precast Conc. Piling	960 Lin.Ft.
Item No. 69 Rip Rap	62 Cu.Yds.
Item No. 74 Concrete Handrail	368 Lin.Ft.

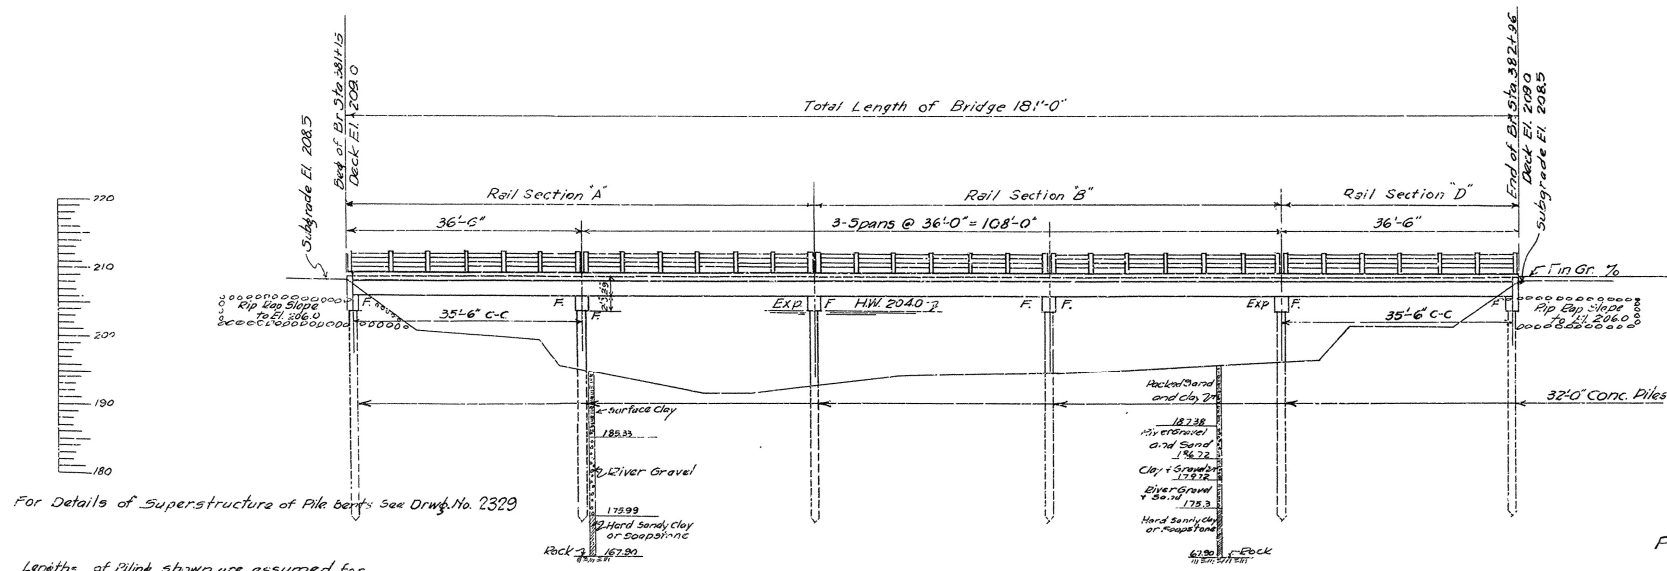

ELEVATION

For Details of Superstructure of Pile bents See Drawg. No. 2329

Lengths of Piling shown are assumed for Estimating Quantities. Only actual lengths to be determined in the field.

BM #19 El. 201.24  
Nail in Root of 16" Sweet Gum  
100' E of Sta 379+95

URB ACCT. 1-1/2 to 54

Revised for Steel Plate Guard Rail  
3-8-52 F.R.B.

USE M - DRAWING 1  
2384 A

LAYOUT  
OF BRIDGE  
OVER MOON LAKE  
PRESCOTT LITTLE MISSOURI RIVER ROAD  
CLARK CO.  
ROUTE 67 SEC. 4

ARKANSAS STATE HIGHWAY DEPARTMENT  
LITTLE ROCK, ARK.


Drawn By: *W.B. Jarver* Date: *3-26-30*  
Traced By: *W.B. Jarver* Date: *3-26-30*  
Checked By: *W.B. Jarver* Date: *3-26-30*

Scale 1 in. = 10 ft.


BRIDGE NO. 1382 DRAWING NO. 2603

W.B. Jarver  
BRIDGE ENGINEER

16'-0" for 32'-0" Dump width  
13'-0" for 26'-0" Dump width (Use 32'-0" width on 32' dump with special handle)  
2'-0" Standard Name Plate on Right Hand side only.

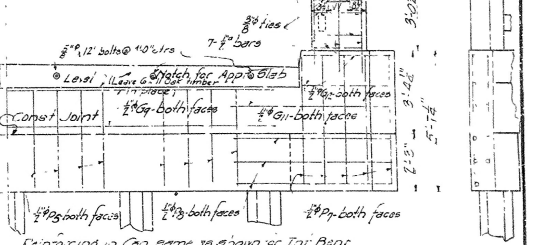

HALF REAR ELEVATION END BENT

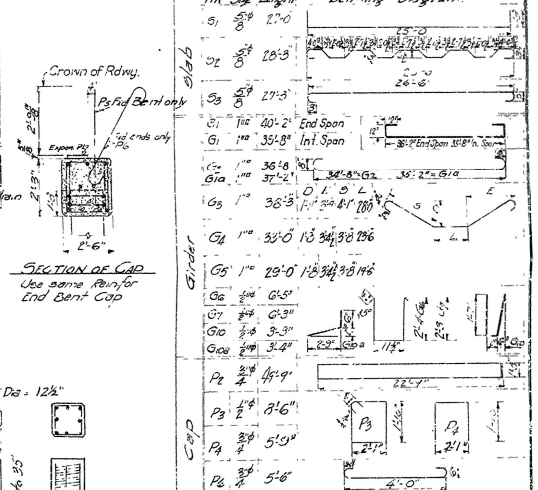

GENERAL NOTES  
All exposed corners to have 3" chamfer unless otherwise noted.  
Concrete except hand-applied to be Class 5.  
Reinforcing steel to be deformed bars of Structural or Intermediate grade. Shop List and Building Department must be submitted by the contractor before construction begins.  
Concrete piling to be Class 5 concrete and to have a minimum capacity of 30 tons each.  
Roadway drainage and expansion devices to be paid for at the Unit Price and for Reinforcing Steel, unless otherwise specified.  
Specifications, Arkansas Road and Bridge Specifications adopted May 30, 1935 and revised Unit Prices \$1.600000, \$1.750000, \$1.900000, \$2.100000, \$2.300000,