


PRELIMINARY  
SUBJECT TO REVISION

DATE REVISED	DATE REVISED	FED. RD. DIST. NO.	STATE	JOB NO.	SHEET NO.	TOTAL SHEETS
		6	ARK.	020791	8	10
SPECIAL DETAILS						

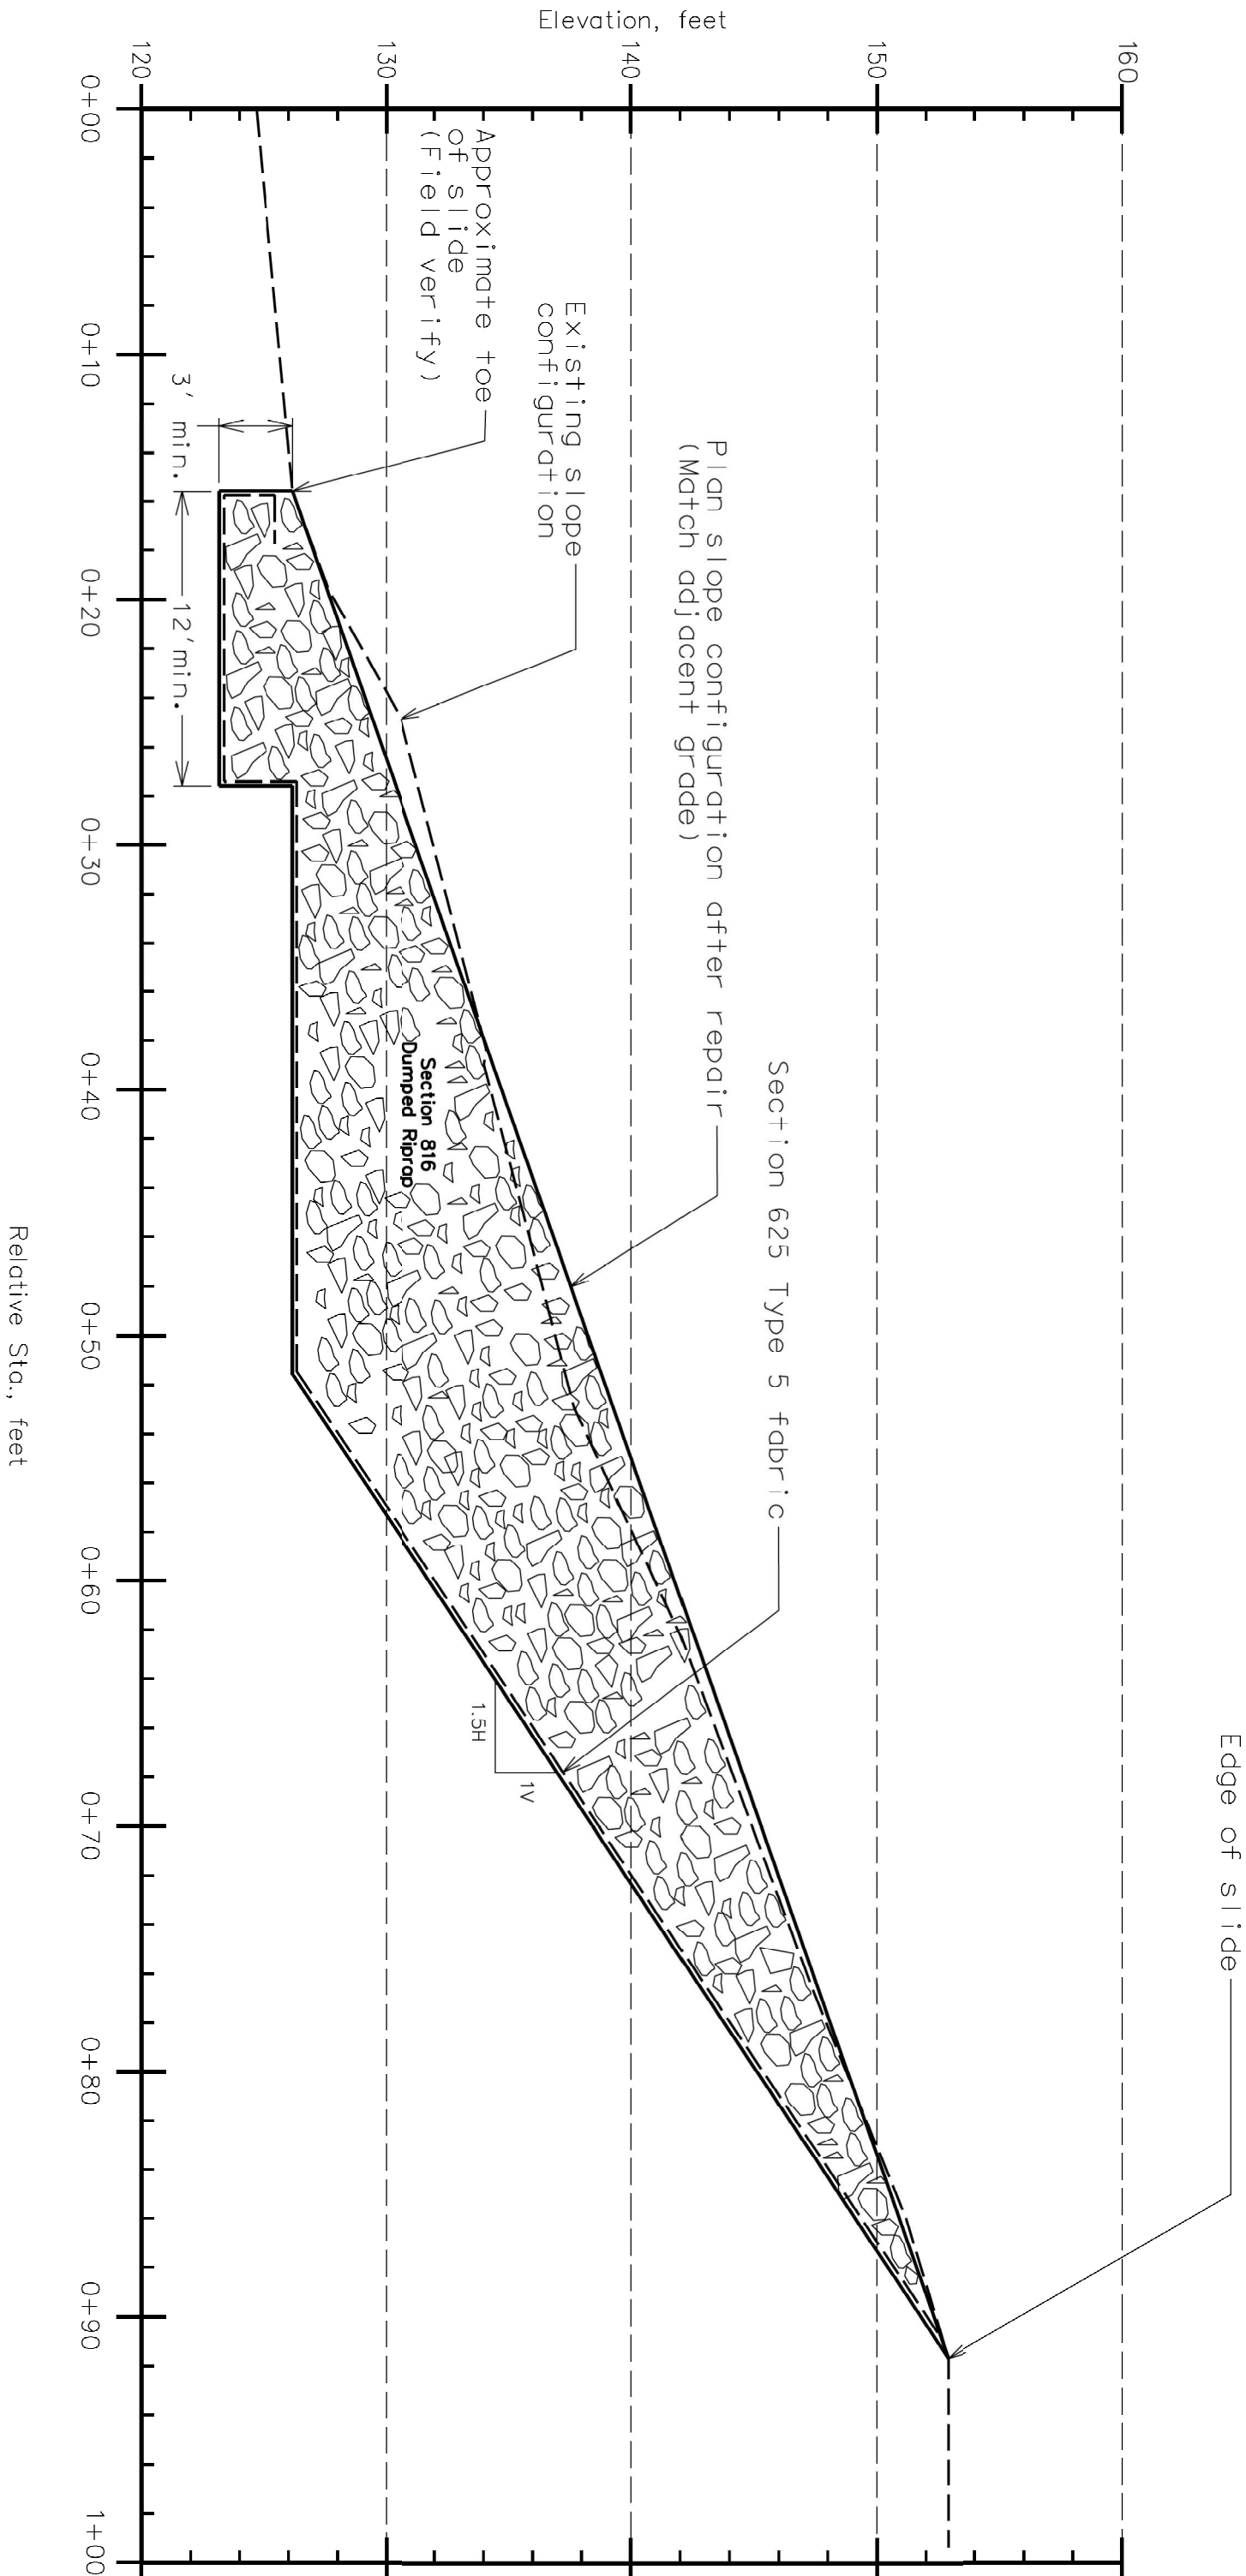

Repair Concept for Montrose Slide