
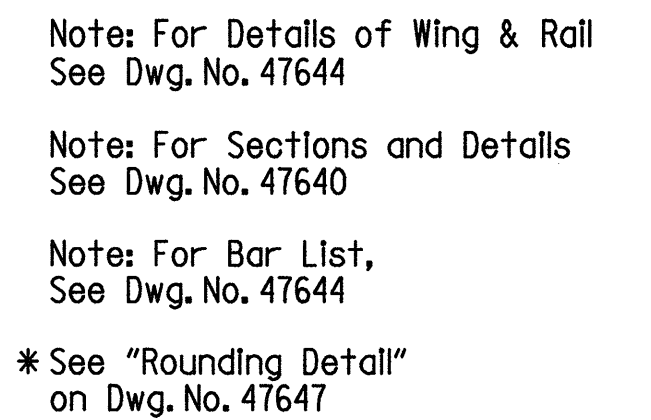
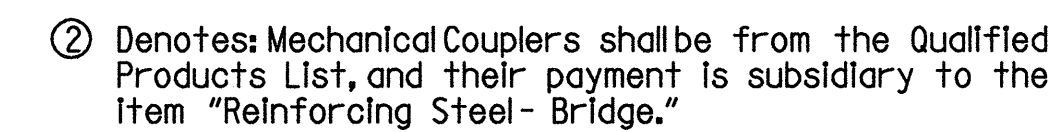


DATE REVISED	DATE FILMED	DATE REVISED	DATE FILMED	FED. ROAD DIST. NO.	STATE	FED. AID PROJ. NO.	SHEET NO.	TOTAL SHEETS
				6	ARK.			
				JOB NO.		040455	119	394
				① 07048	END BENT DETAILS			4764


$$\frac{3}{8}'' = 1'-0''$$


Looking Back  
 $\frac{3}{8}" = 1'-0"$

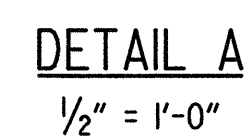

LITTLE ROCK, ARK.

DRAWN BY: JE	DATE: 6-05	FILENAME: b040455ll.bl2.dgn
CHECKED BY: LM	DATE: 6-05	SCALE: AS SHOWN
DESIGNED BY: DM	DATE: 6-05	

BRIDGE NO. 07048 DRAWING NO. 4764I