



Bridge #19840
Rt. 00600 Sec. 00/0
Log 0.54

2016


10' Scale

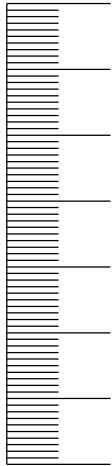


Log

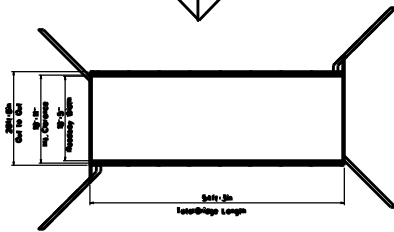



Plan View

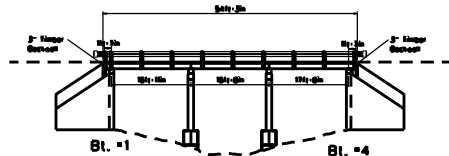


Elevation

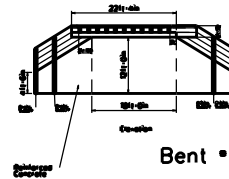



Bent #1 Looking Back

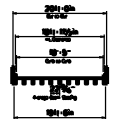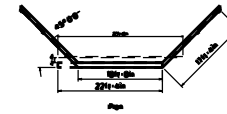


Deck and Girder Cross Section

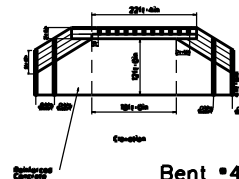


Bent #4 Looking Ahead

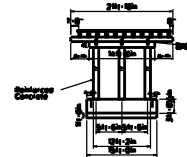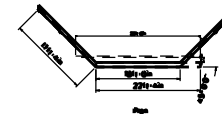

Bent #2 & #3 Looking Ahead

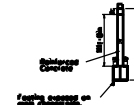

Bent #2 & #3 Side View

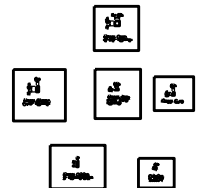

Element Dimensions



Scale: 1"=28'

ARKANSAS STATE HIGHWAY COMMISSION
Little Rock, ARK.

Inspection Dir: N to S

Channel Flow: Edit

BRIDGE NO.

19840


Drawn By: Edit

Project: Edit


Checked By: Edit

Date: 11/02/2016



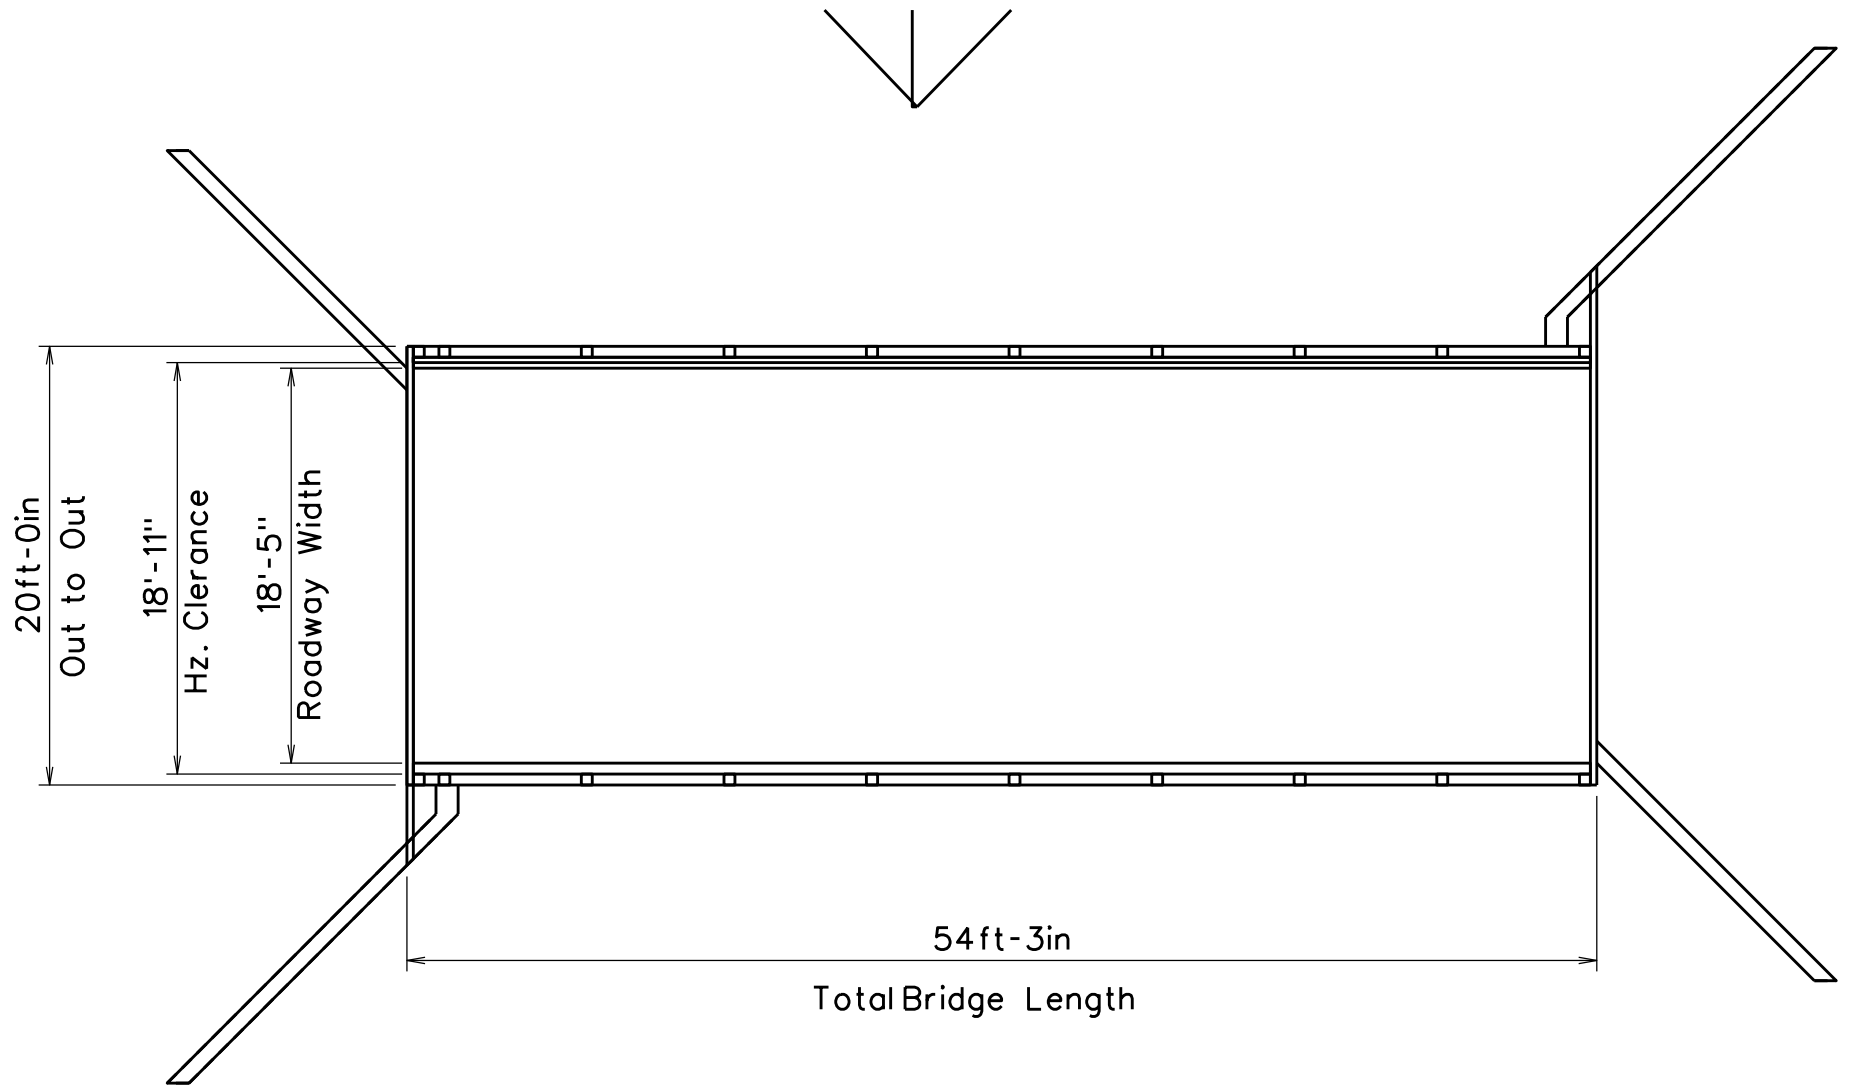


Plan View

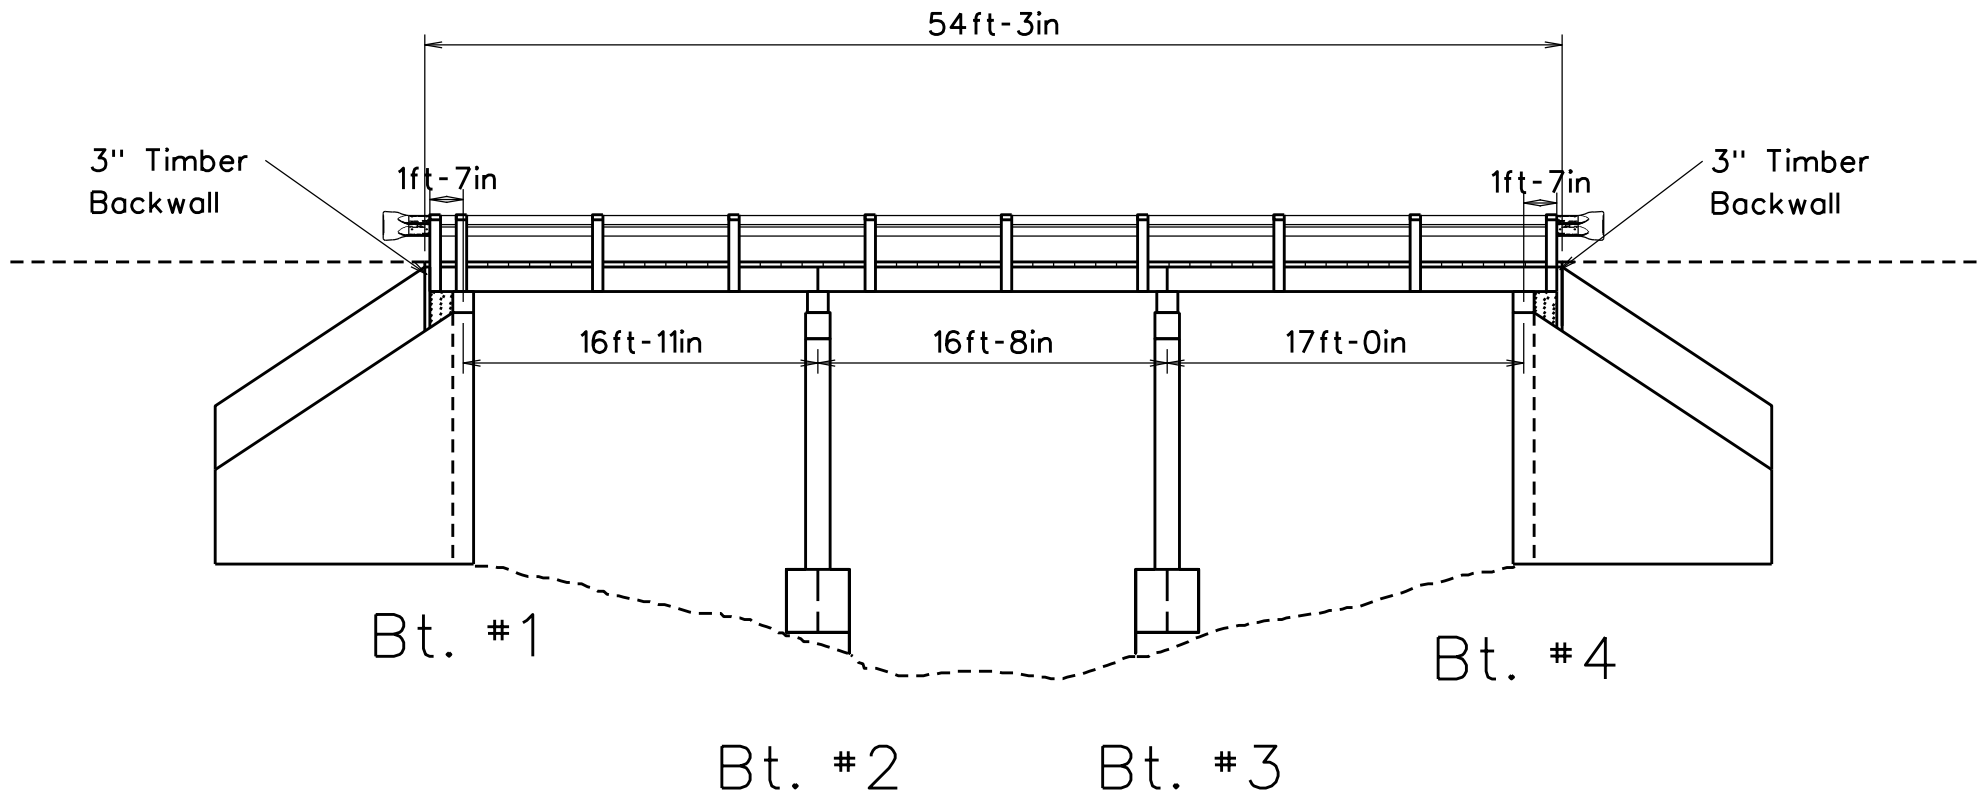


Elevation



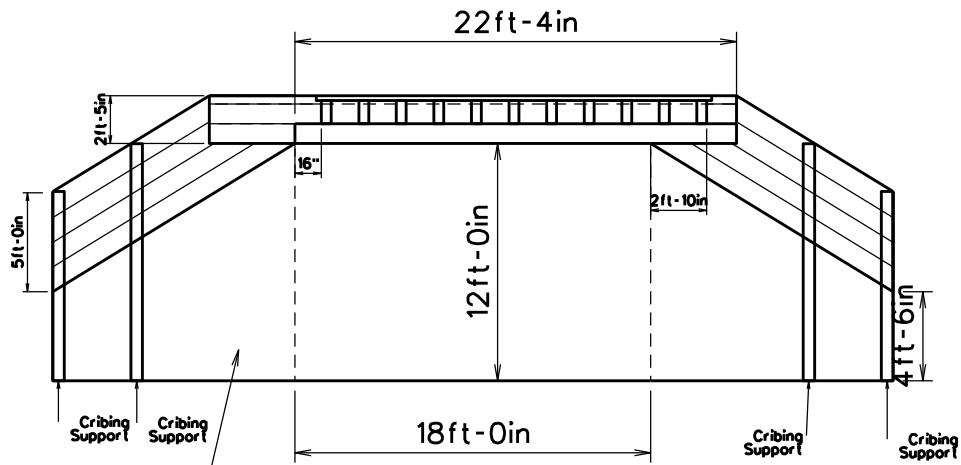


Elevation

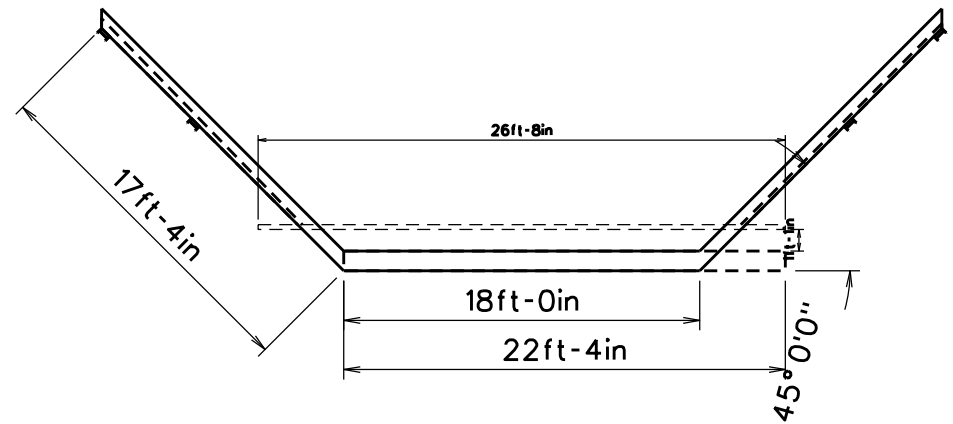


Plan

Bent #4 Looking Ahead


Reinforced
Concrete

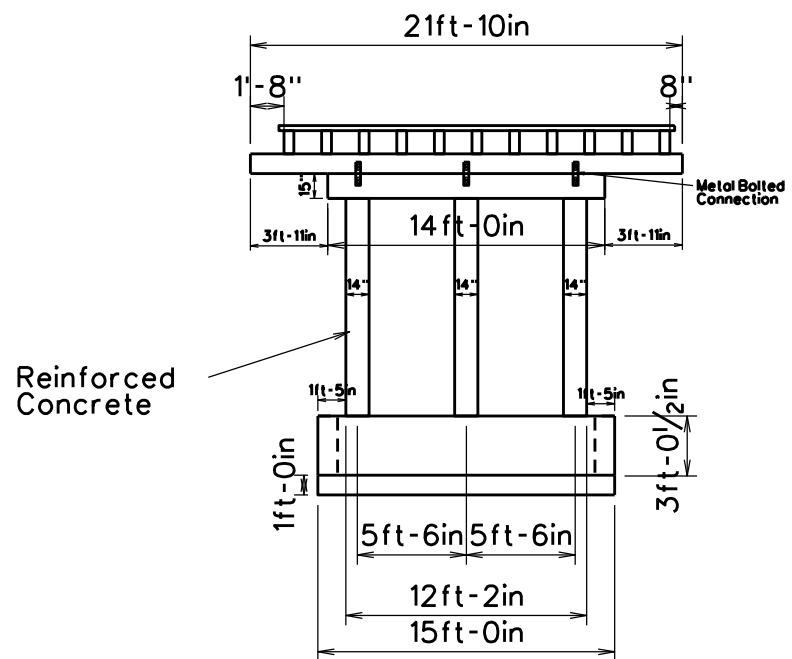







Bent #2 & #3
Looking Ahead

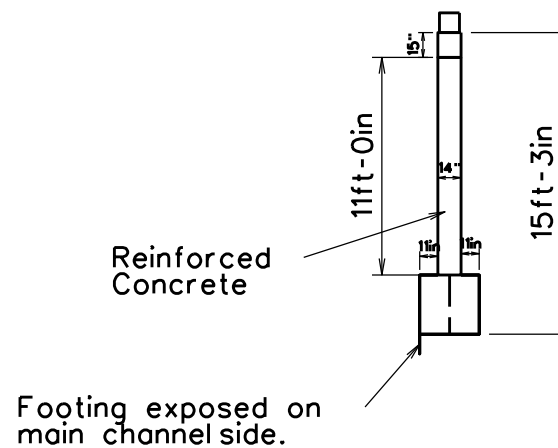

Bent #2 & #3
Side View

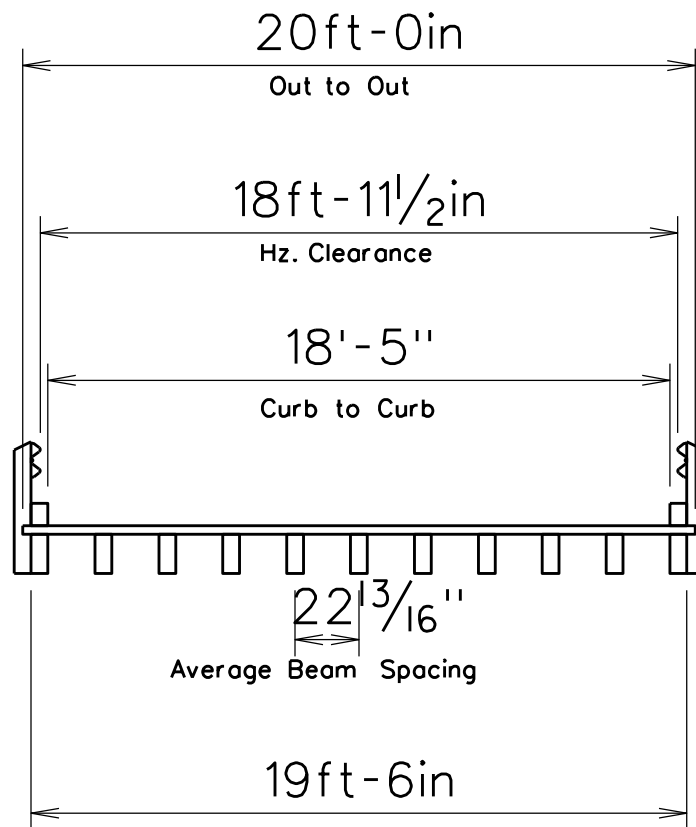

Deck and Girder
Cross Section

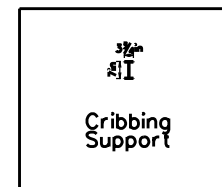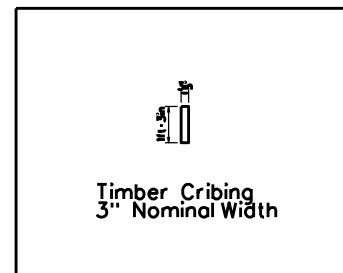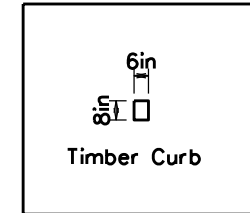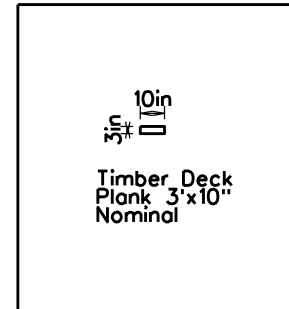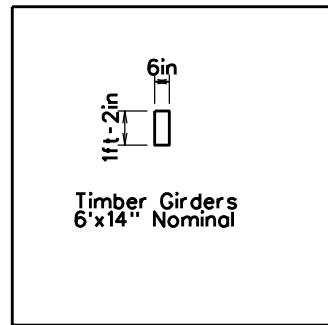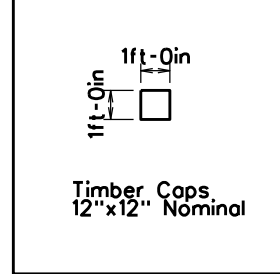

Element Dimensions