



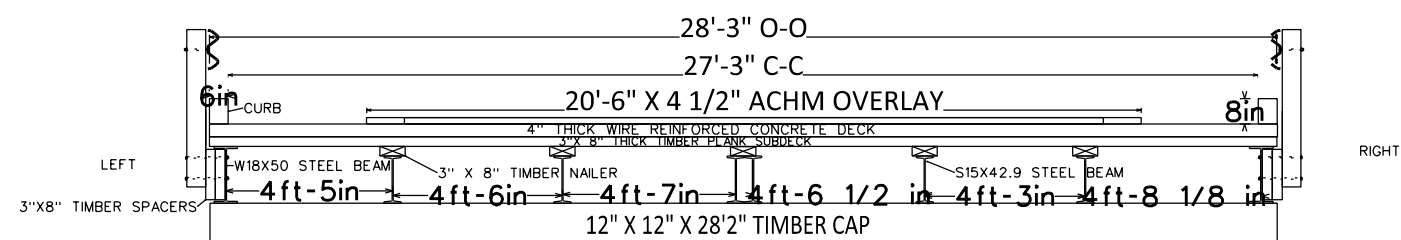


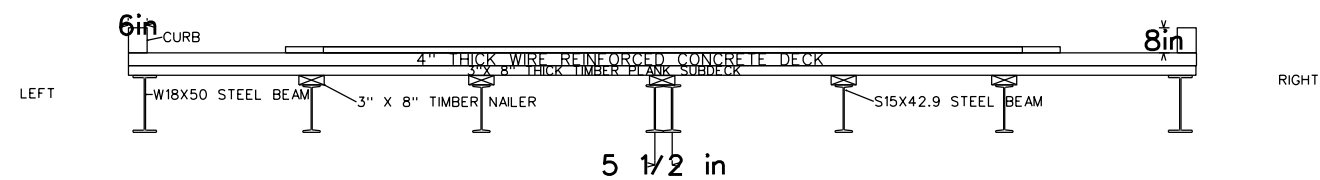


[illegible]

ARKANSAS STATE HIGHWAY COMMISSION Little Rock, ARK.			BRIDGE NO. M3912		
	Scale: 1"=5'		Drawn By: DMF	Project: Inspector Sketch	
	Inspection Dir: S-N	Channel Flow: Edit	Checked By: Edit	Date: 9/18/2024	


[illegible]

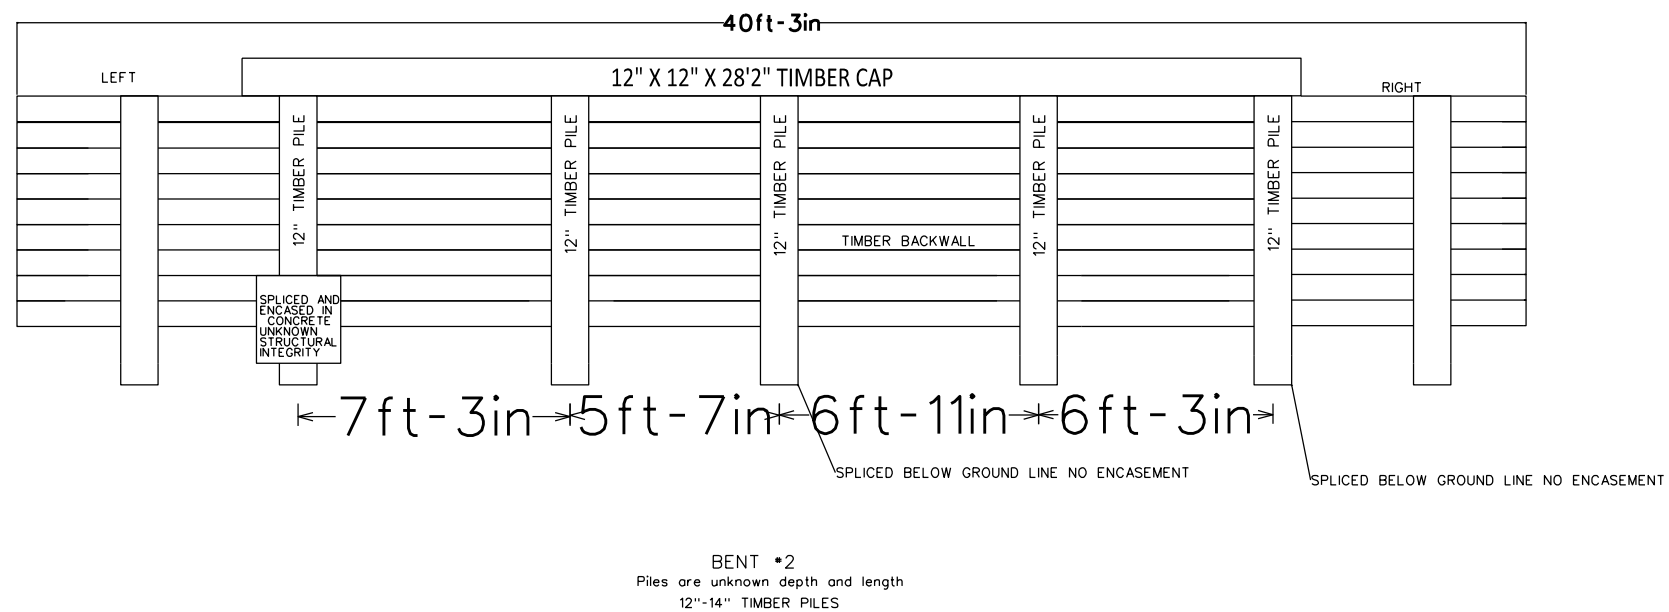ARKANSAS STATE HIGHWAY COMMISSION Little Rock, ARK.			BRIDGE NO. M3912		
	Scale: 1"=5'		Drawn By: DMF	Project: Inspector Sketch	
	Inspection Dir: S-N	Channel Flow: Edit	Checked By: Edit	Date: 9/18/2024	

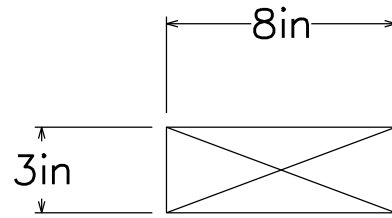


3" X 8"

TIMBER NAILER

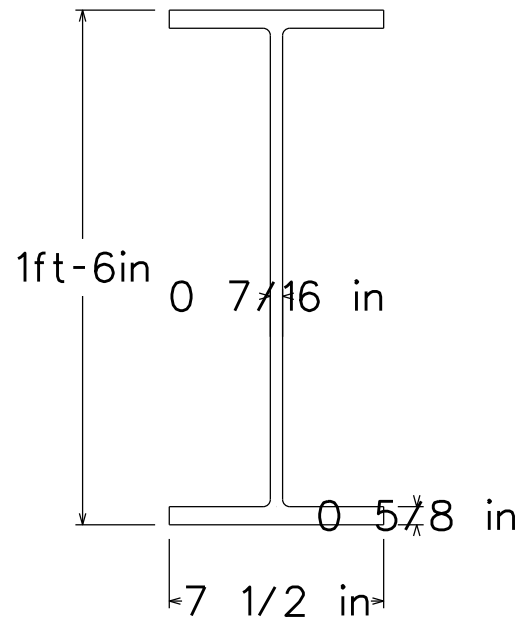

W18X50  
STEEL BEAM  
GIRDERS 1 AND 7

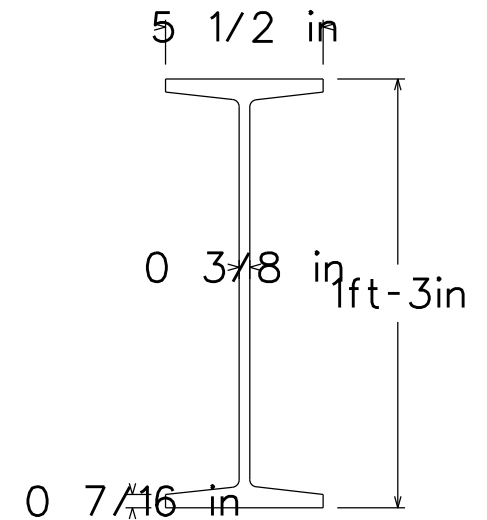

S15X42.9  
STEEL BEAM  
GIRDERS 2,3,4,5,6



Scale: 1"=6"

ARKANSAS STATE HIGHWAY COMMISSION  
Little Rock, ARK.

Inspection Dir: S-N

Channel Flow: Edit

BRIDGE NO.

M3912

Drawn By: DMF

Project: Inspector Sketch

Checked By: Edit

Date: 9/18/2024

