


DATE REVISED	DATE REVISED	FED. DIST. NO.	STATE	JOB NO.	SHEET NO.	TOTAL SHEETS
4-14-23		6	ARK.			
1-28-25						

TYPE D NAME PLATE - 55010

The name of the bridge as shown on the plans shall be placed on Lines 1 & 2 using 1/8" raised letters and numerals 3/8" high.

	Example 1	Example 2	Example 3	Example 4
Line 1	RED RIVER	SOUTHERN RAILROAD	SALINE RIVER	HIGHWAY 5
Line 2	RELIEF	OVERPASS		

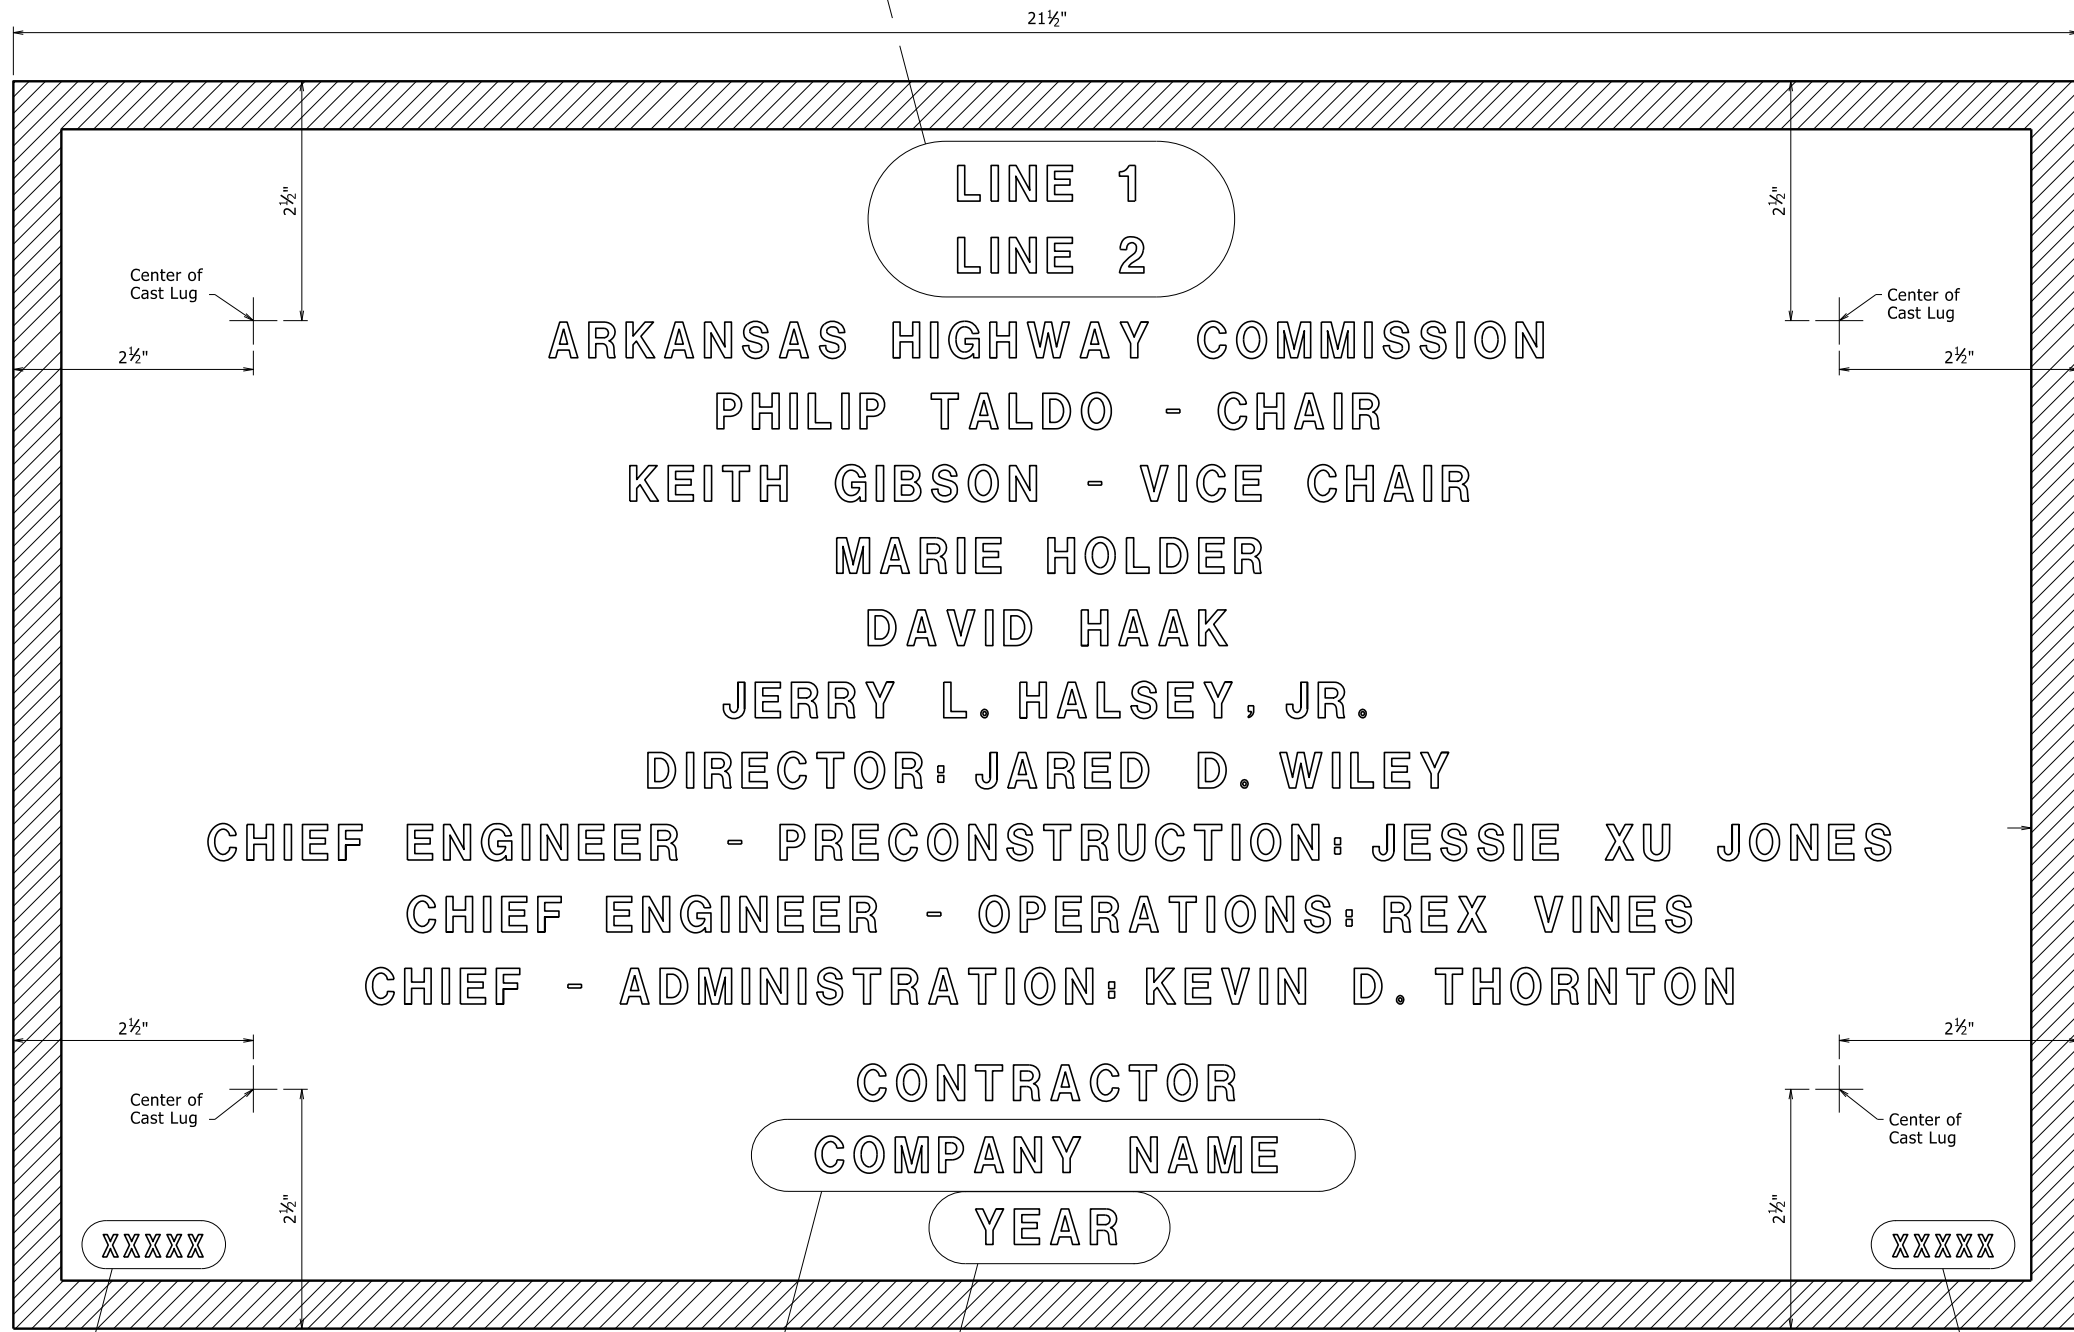


Place the design live loading here using 1/8" raised letters and numerals 1/4" high. Examples: HS20 HL-93

Place the Year in which Contract was awarded here using 1/8" raised numerals 3/8" high. Example: 2001

Place the name of the company awarded the construction contract here using 1/8" raised letters and numerals 3/8" high. Example: ABCD CONSTRUCTION, INC.

Place the Bridge number here using 1/8" raised letters and numerals 1/4" high. Examples: A1234 05432

TYPICAL BRIDGE NAME PLATE

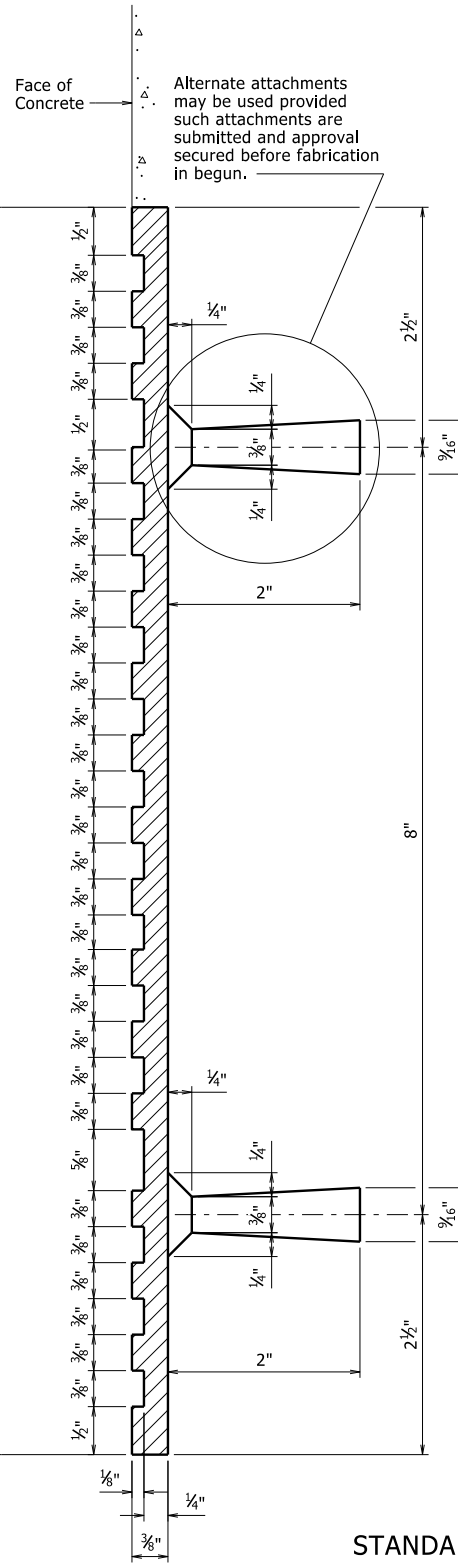

GENERAL NOTES

Specifications: Arkansas State Highway and Transportation Department Standard Specifications for Highway Construction, (2014 Edition) with applicable Supplemental Specifications and Special Provisions.

Name plates shall be cast bronze and shall meet the material requirements as specified in Section 812.

Body of plate shall be 1/4" thick and shall include four tapering cone lugs 3/8" to 1/16" x 2" long. The border and all lettering shall be raised 1/8" above the face of plate and shall be polished.

All lettering shall be plain gothic, square cut and not tapered.

The number of plates required and the location and name on the plate for each bridge shall be as designated on the plans.

- 2 Updated names
1-28-25 CGP Checked By: CRE
- 1 Revised and Redrawn
4-14-23 CGP Checked By: CRE

**STANDARD DETAILS FOR
TYPE D BRIDGE NAME PLATE**

ROUTE SEC.
ARKANSAS STATE HIGHWAY COMMISSION
LITTLE ROCK, ARK.

DRAWN BY: KDH DATE: 2-27-2014 FILENAME: b55010.dgn
CHECKED BY: BEF DATE: 2-27-2014 SCALE: NO SCALE
DESIGNED BY: STD. DATE: _____

DRAWING NO. 55010

PRINT DATE: 1/28/2025