
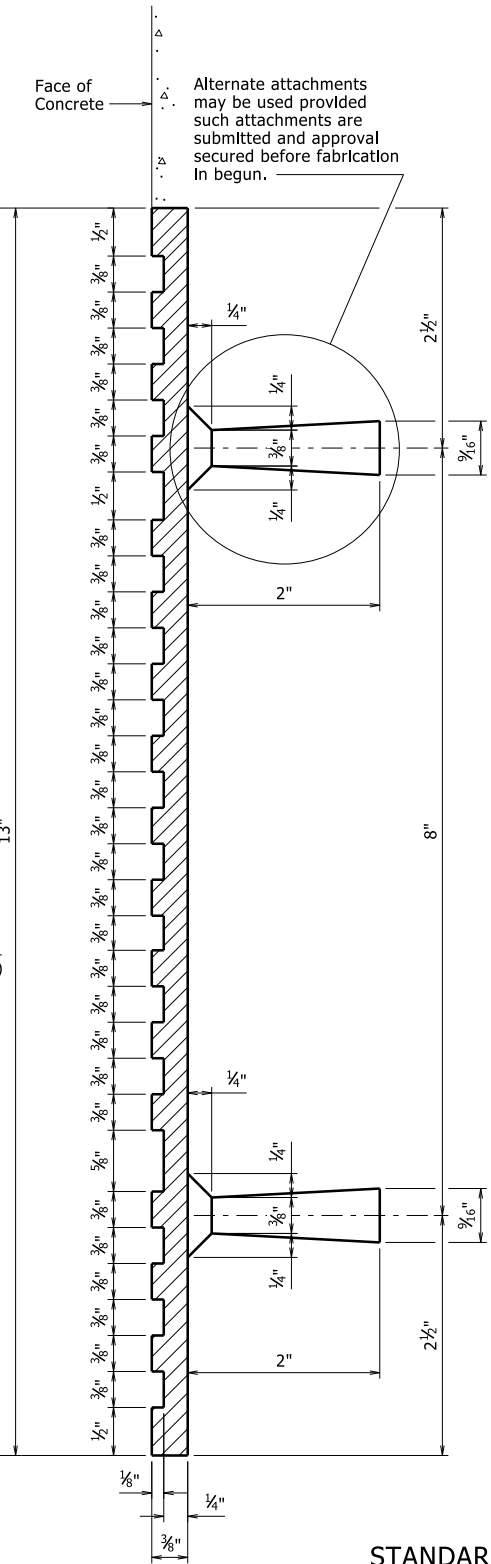


DATE REVISED	DATE FILMED	DATE REVISED	DATE FILMED	FED. ROAD DIST. NO.	STATE	FED. AID PROJ. NO.	SHEET NO.	TOTAL SHEETS
12-1-14		1-15-19		6	ARK.			
1-14-15		3-24-2020		JOB NO.				
1-17-17		5-11-2021						

1 TYPE D NAME PLATE - 55010

The name of the bridge as shown on the plans shall be placed on Lines 1-3 using 1/8" raised letters and numerals 3/8" high.

Line	Example 1	Example 2	Example 3	Example 4
Line 1	Red River	Southern	Saline	
Line 2	Relief	Railroad	River	Highway 5
Line 3		Overpass	Relief	

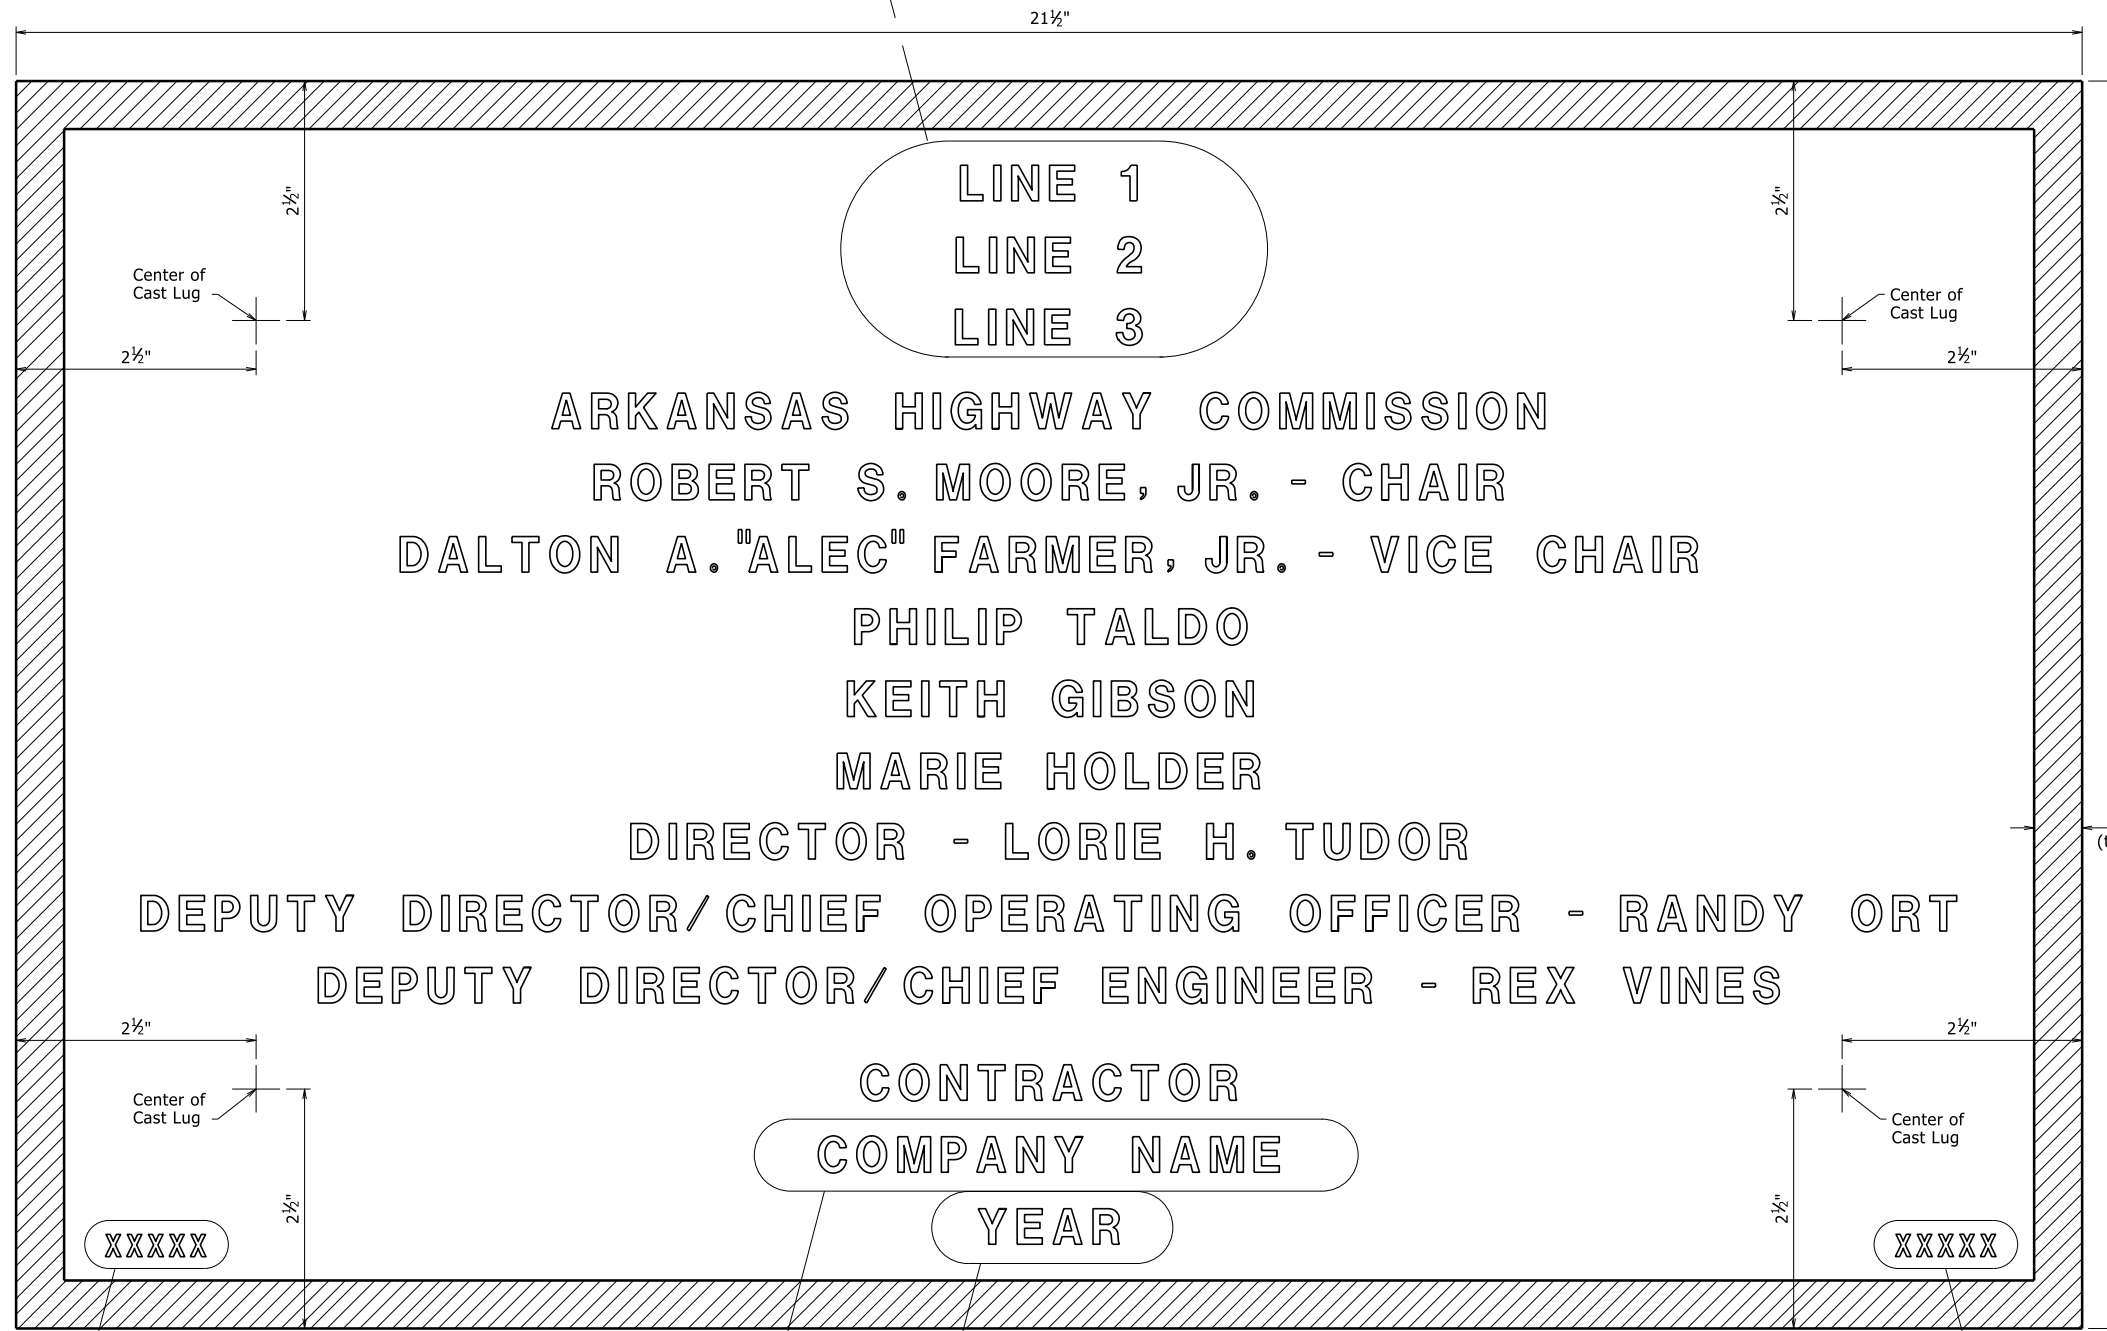

**GENERAL NOTES**  
 Specifications: Arkansas State Highway and Transportation Department Standard Specifications for Highway Construction, (2014 Edition) with applicable Supplemental Specifications and Special Provisions.

Name plates shall be cast bronze and shall meet the material requirements as specified in Section 812.

Body of plate shall be 1/4" thick and shall include four tapering cone lugs 3/8" to 5/16" x 2" long. The border and all lettering shall be raised 1/8" above the face of plate and shall be polished.

All lettering shall be plain gothic, square cut and not tapered.

The number of plates required and the location and name on the plate for each bridge shall be as designated on the plans.

- 6 Revised Deputy Director/Chief Engineer  
5-11-2021 CGP Checked By: CRE
- 5 Revised Director, Deputy Director/Chief Operating Officer, Chair, Vice Chair and added New Commissioner  
3-24-2020 CGP Checked By: CRE
- 4 Revised Chair and Vice Chair Added New Commissioner  
1-15-19 CGP Checked By: CRE
- 3 Added New Commissioner  
1-17-17 KDH Checked By: CRE
- 2 Revised Chair and Vice Chair Added New Commissioner  
1-14-15 KDH Checked By: CRE
- 1 Revised Deputy Director/Chief Engineer Added Deputy Director/Chief Operating Officer  
12-1-14 KDH Checked By: CRE

Place the design live loading here using 1/8" raised letters and numerals 1/4" high. Examples: HS20 HL-93

Place the Year in which Contract was awarded here using 1/8" raised numerals 3/8" high. Example: 2001

Place the name of the company awarded the construction contract here using 1/8" raised letters and numerals 3/8" high. Example: ABCD CONSTRUCTION, INC.

Place the Bridge number here using 1/8" raised letters and numerals 1/4" high. Examples: A1234 05432

TYPICAL BRIDGE NAME PLATE

STANDARD DETAILS FOR TYPE D BRIDGE NAME PLATE  
 ROUTE SEC.  
 ARKANSAS STATE HIGHWAY COMMISSION  
 LITTLE ROCK, ARK.

DRAWN BY: KDH DATE: 2-27-2014 FILENAME: b55010.dgn  
 CHECKED BY: BEF DATE: 2-27-2014 SCALE: NO SCALE  
 DESIGNED BY: STD. DATE:

DRAWING NO. 55010

PRINT DATE: 5/11/2021