


ELEVATION
Scale: 1/2" = 1'-0"

The Steel Plate Guard Rail shall be of the type shown or an equivalent rigid type as approved by the engineer. The Steel Plate Guard Rail, including the concrete posts, shall be paid for at the unit price bid per linear foot for "Steel Plate Guard Rail".


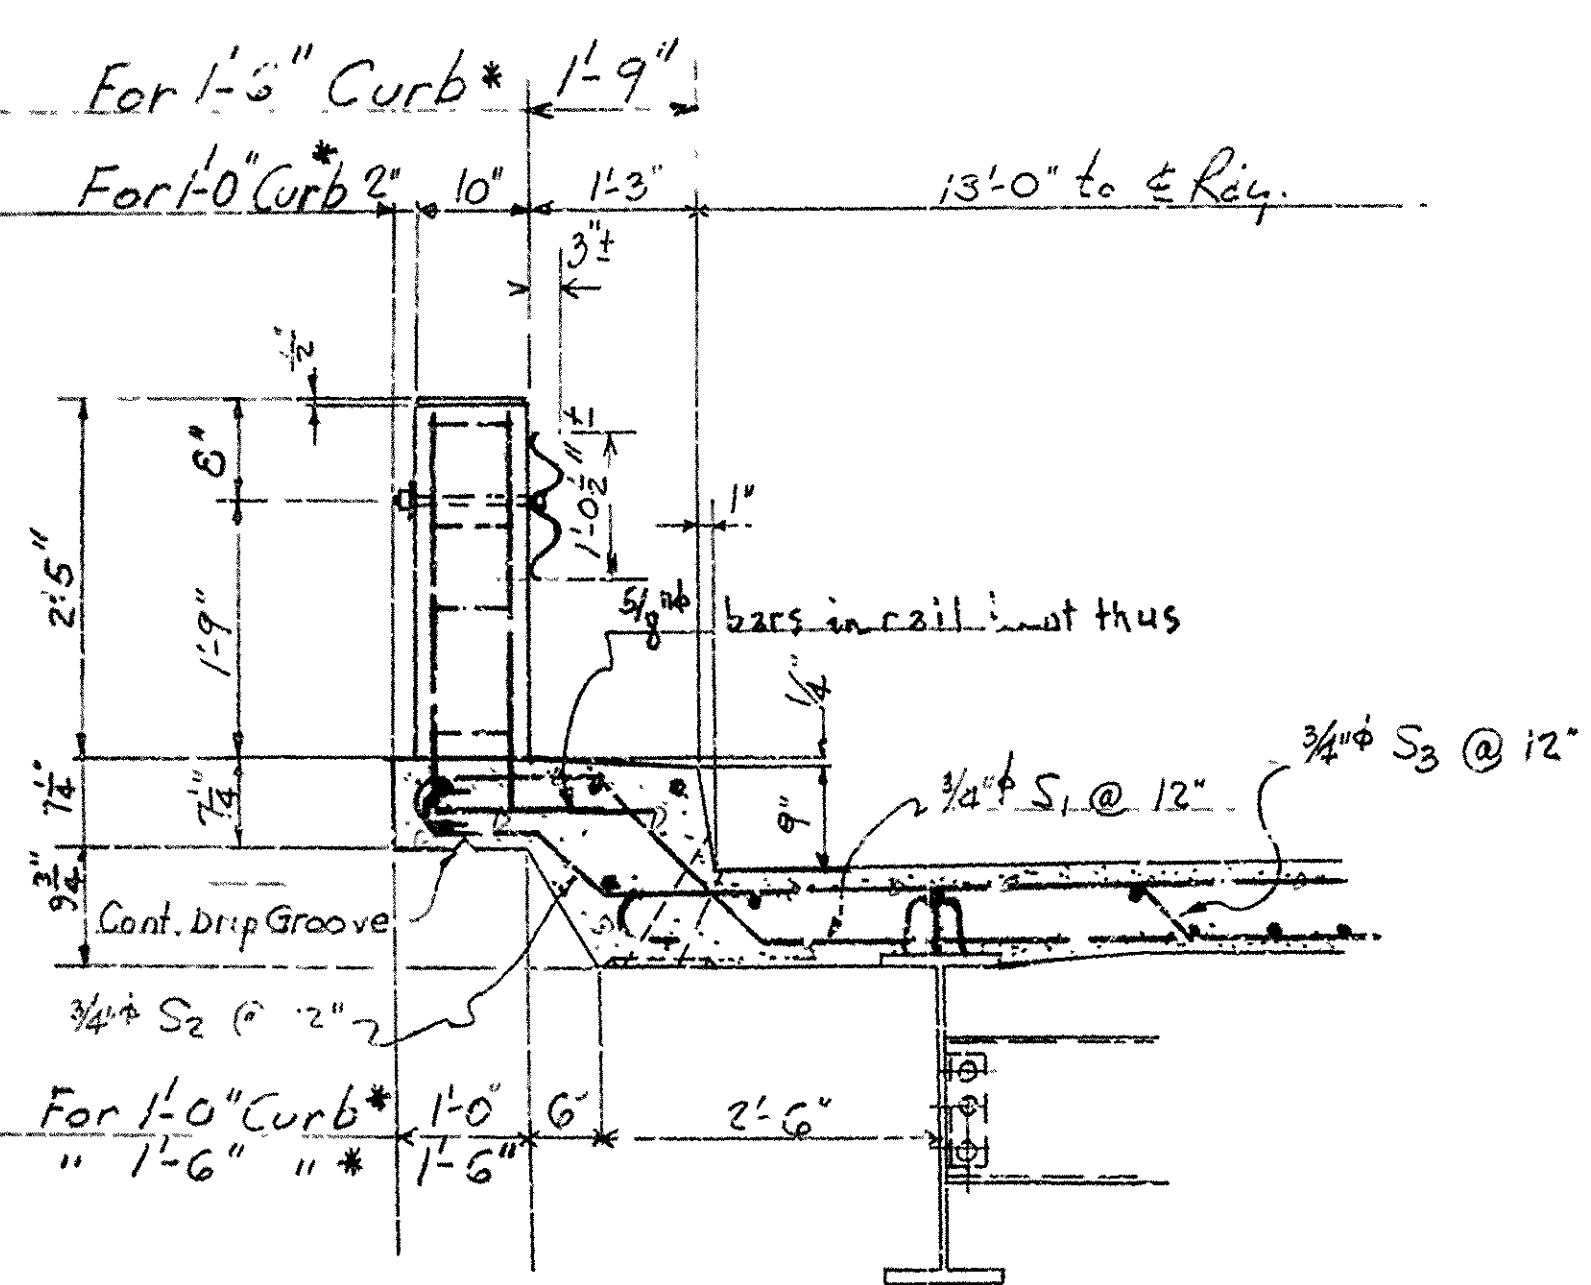


PART SECTION A-A

See Revised Bending Diagrams for bars S₁, S₂ (For 1'-0" Curb Only)*

REVISED BENDING DIAGRAMS (For 1'-0" Curb)*

Mark	Size	Length	A	B	C
S ₁	3/4"	31'-11"	25'-4"	1'-1"	1'-3"
S ₂	3/4"	31'-4 1/2"	27'-6"	5'-1"	9'-1"

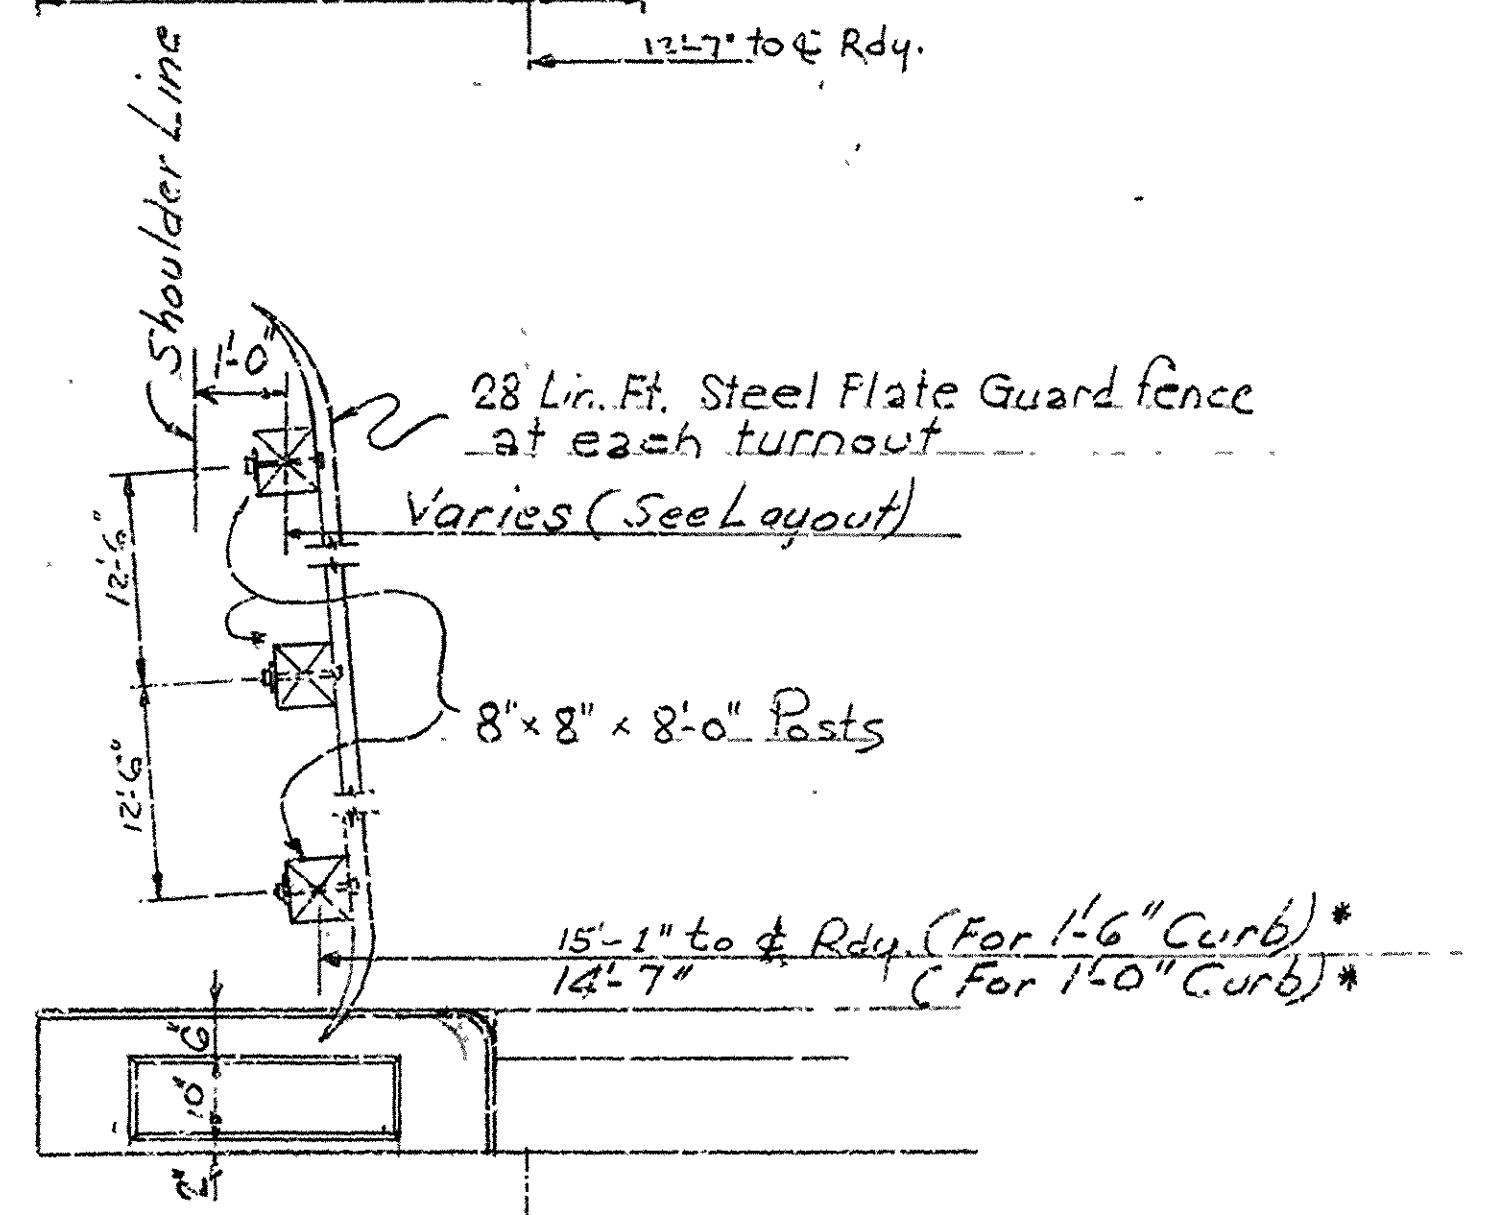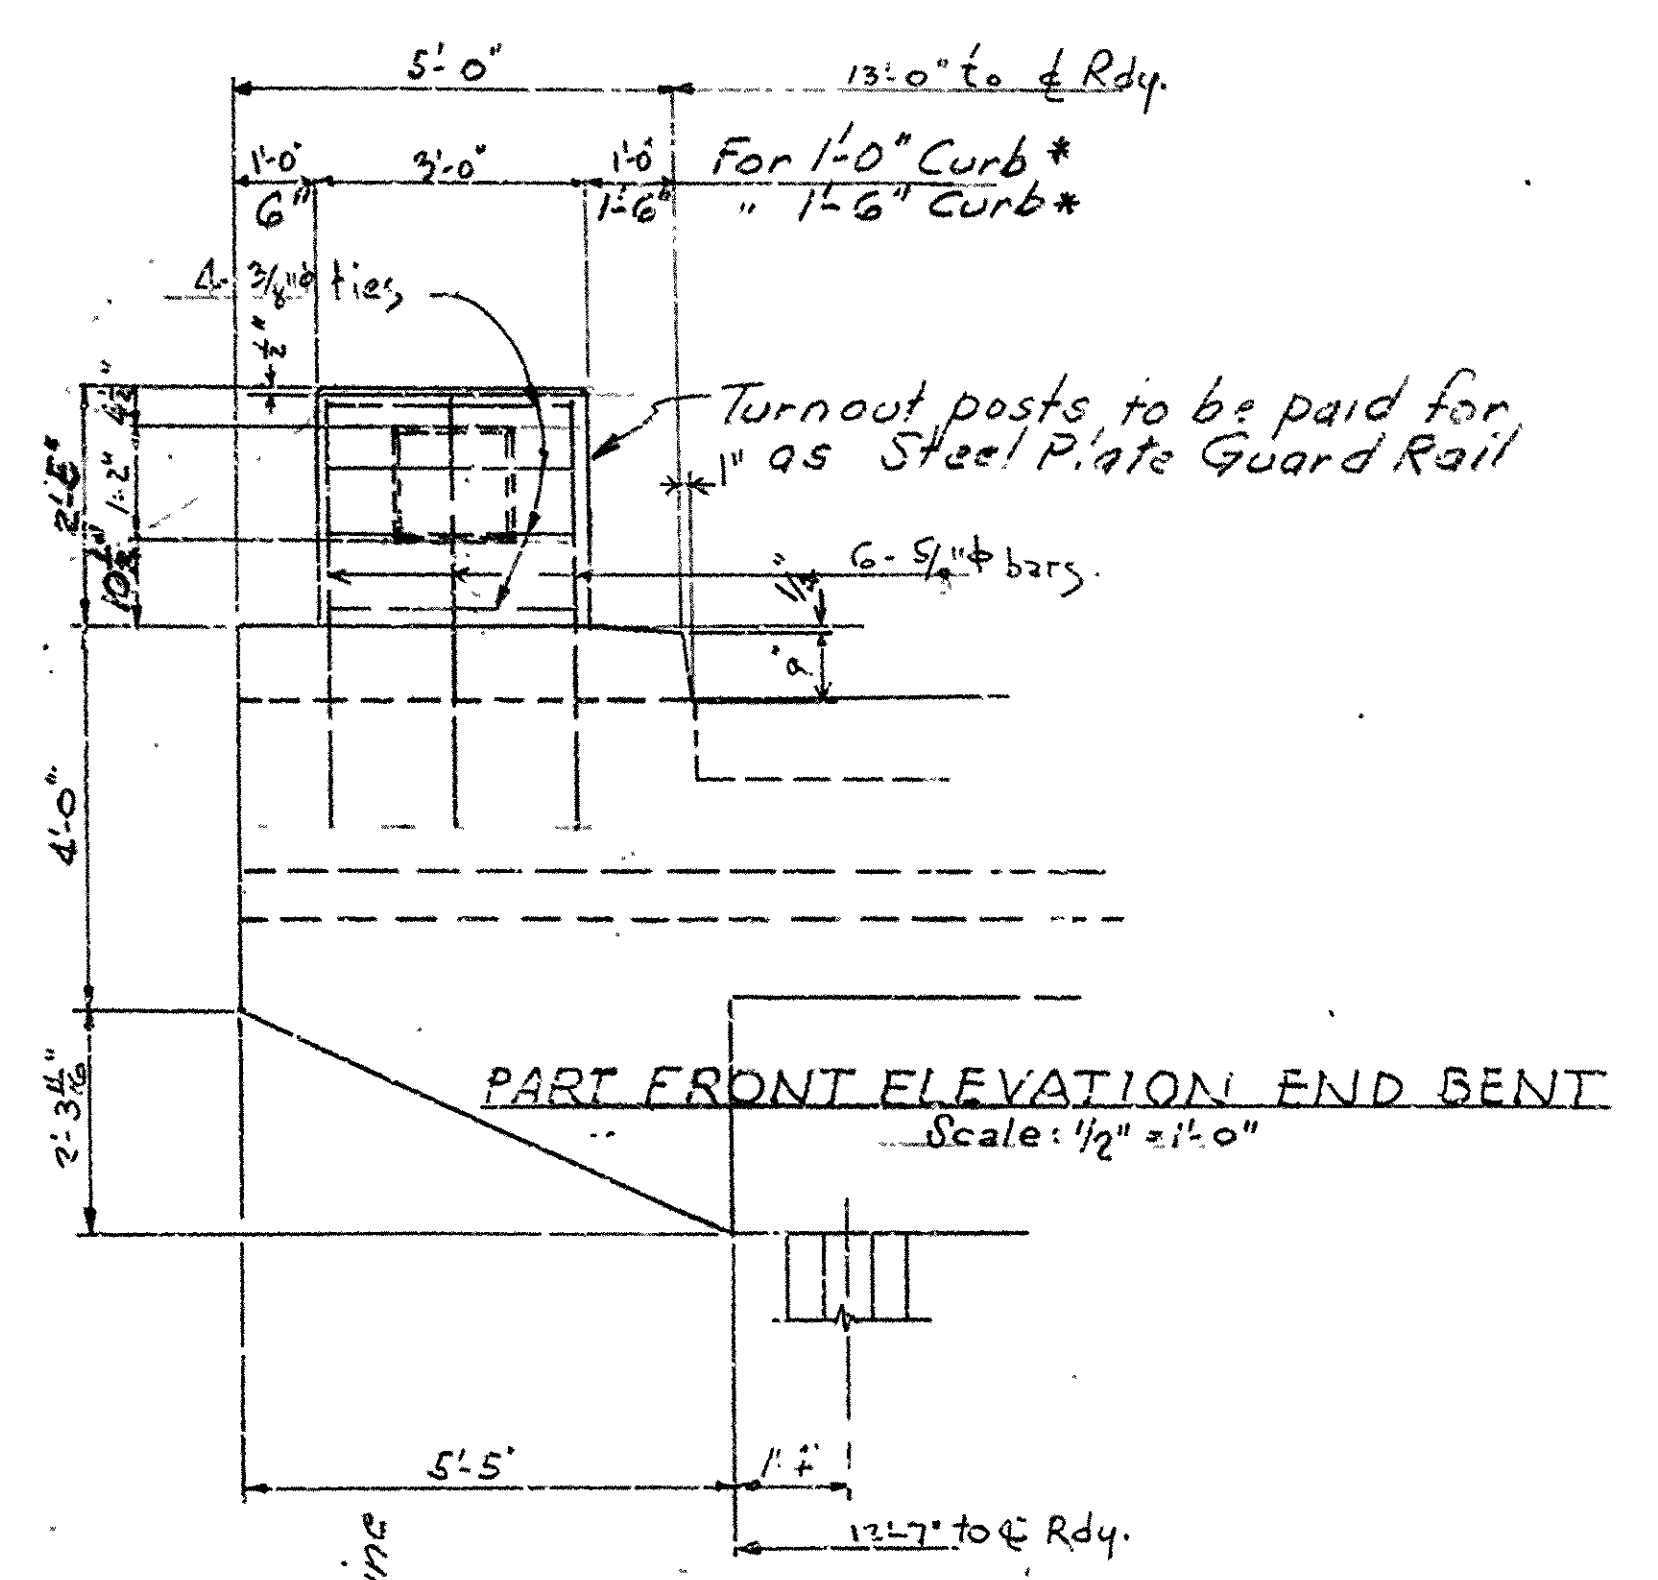

PART PLAN END BENT
Scale: 1/2" = 1'-0"

Revised 2-11-50
* For width of curb desired see Bridge Layout

DETAILS OF STEEL PLATE GUARD RAIL
REVISING CURB & HANDRAIL
STANDARD 30' I-BEAM SPANS
26'-0" CLEAR ROADWAY

E.A.W. 8-24-48

Scale: 3/8" = 1'-0" and as noted

M.B. [Signature]

DRAWING NO. 5252-C