

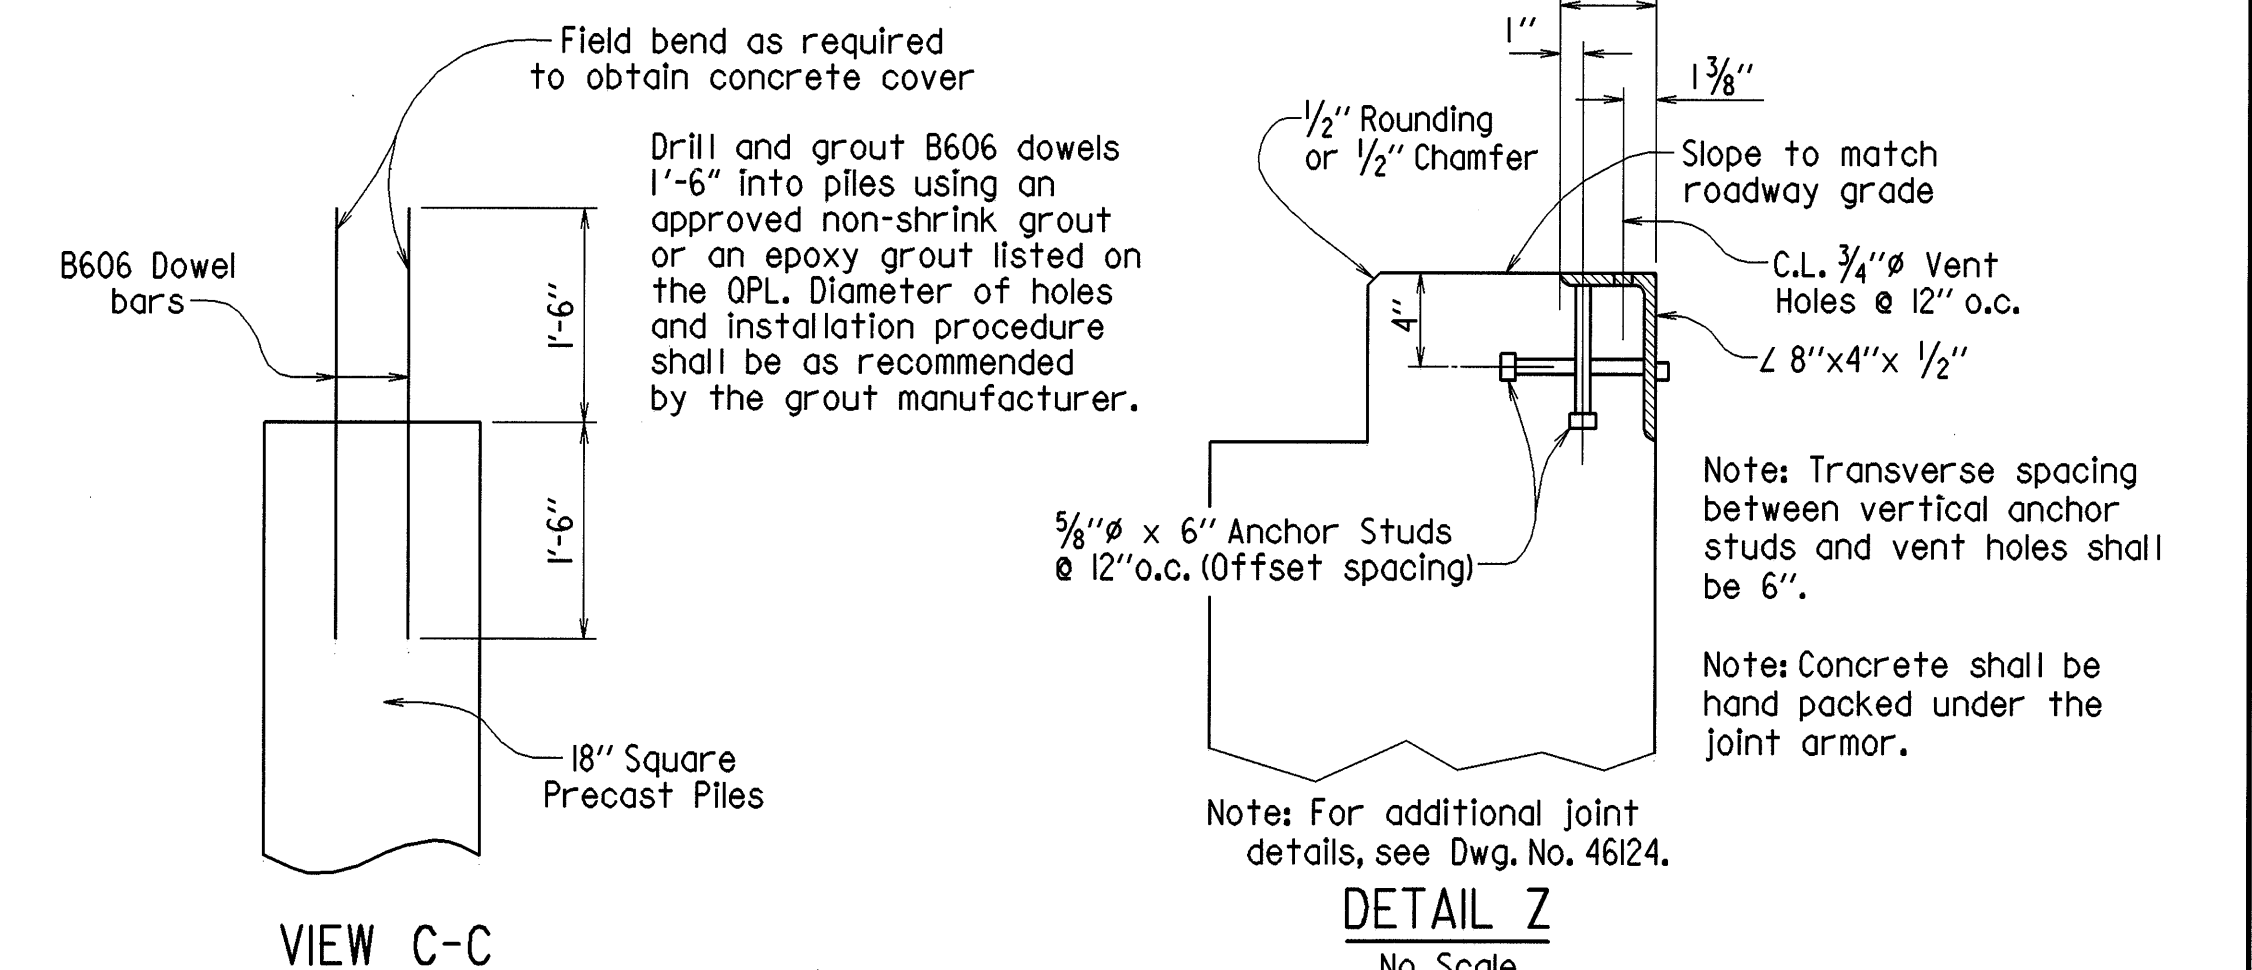
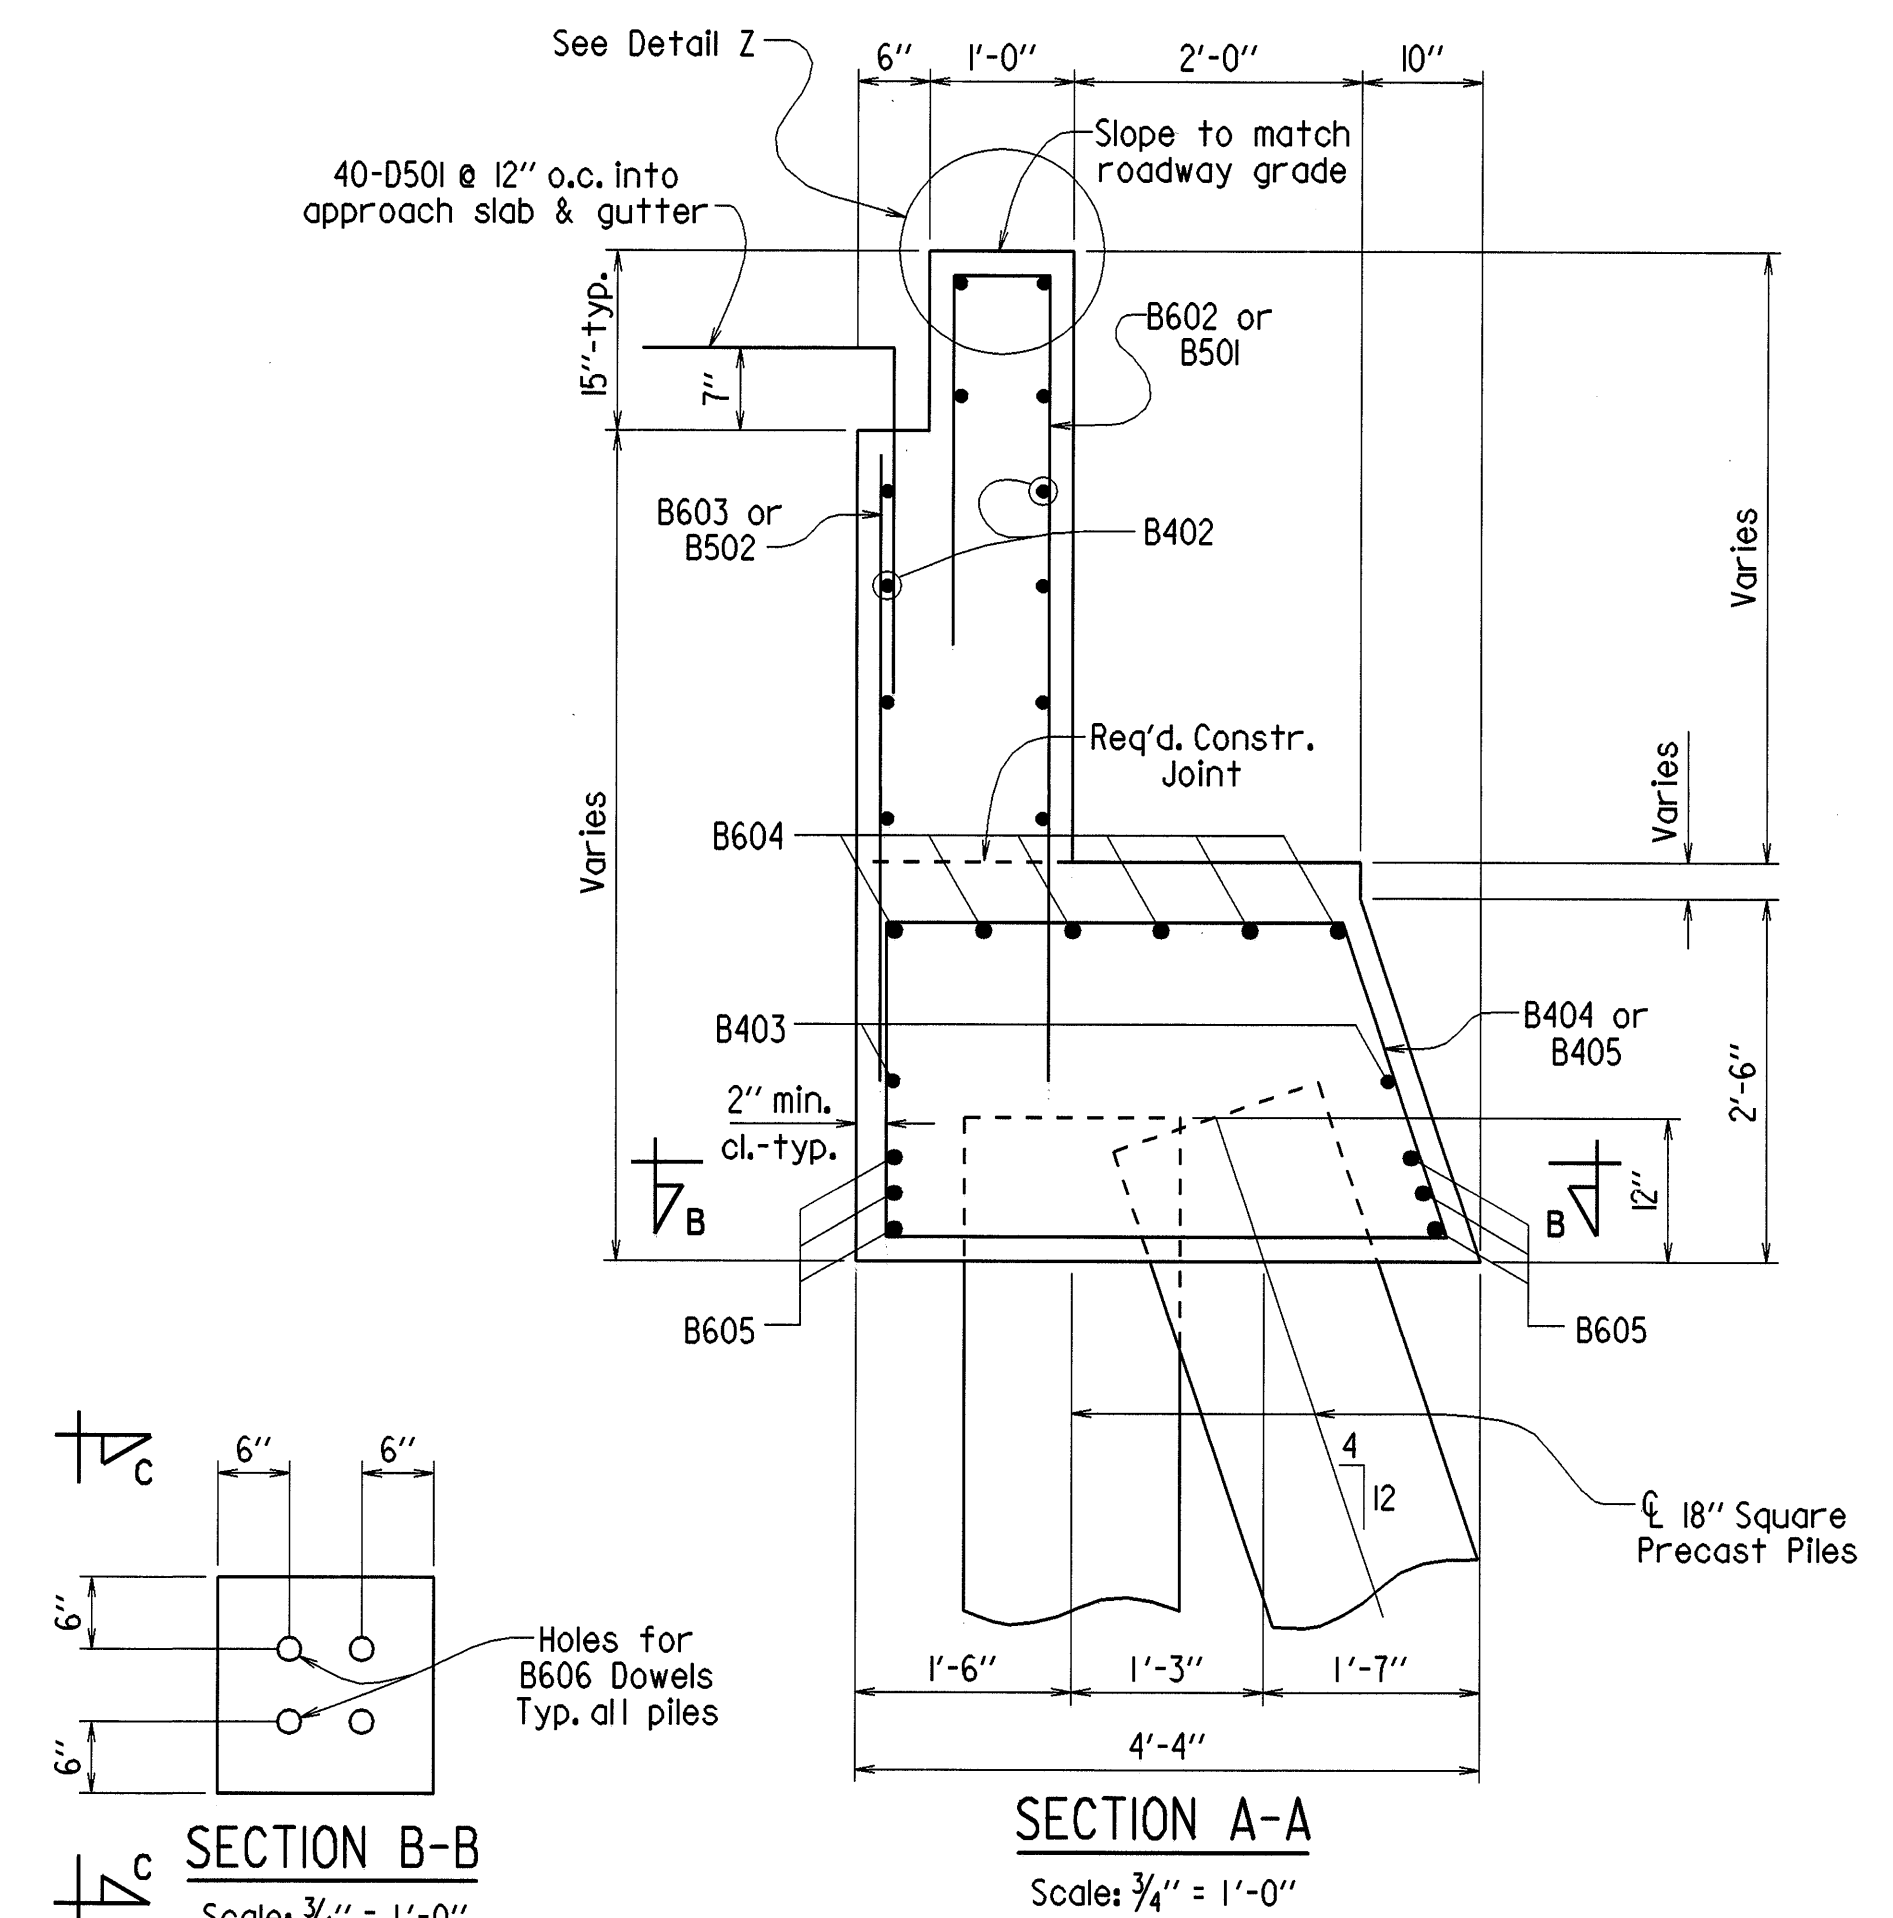
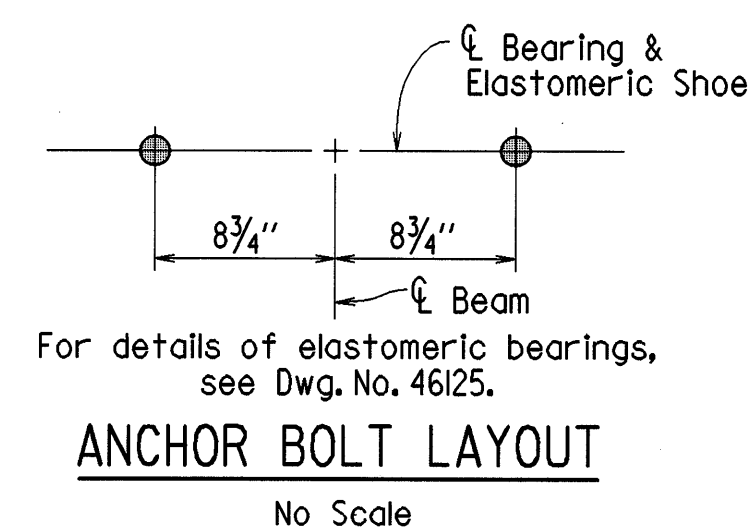


DATE REVISED	DATE FILMED	DATE REVISED	DATE FILMED	FED. ROAD DIST. NO.	STATE	FED. AID PROJ. NO.	SHEET NO.	TOTAL SHEETS
				6	ARK.			
				JOB NO.		110387	34	96
						06978 - BENT NO. 6 - 46114		

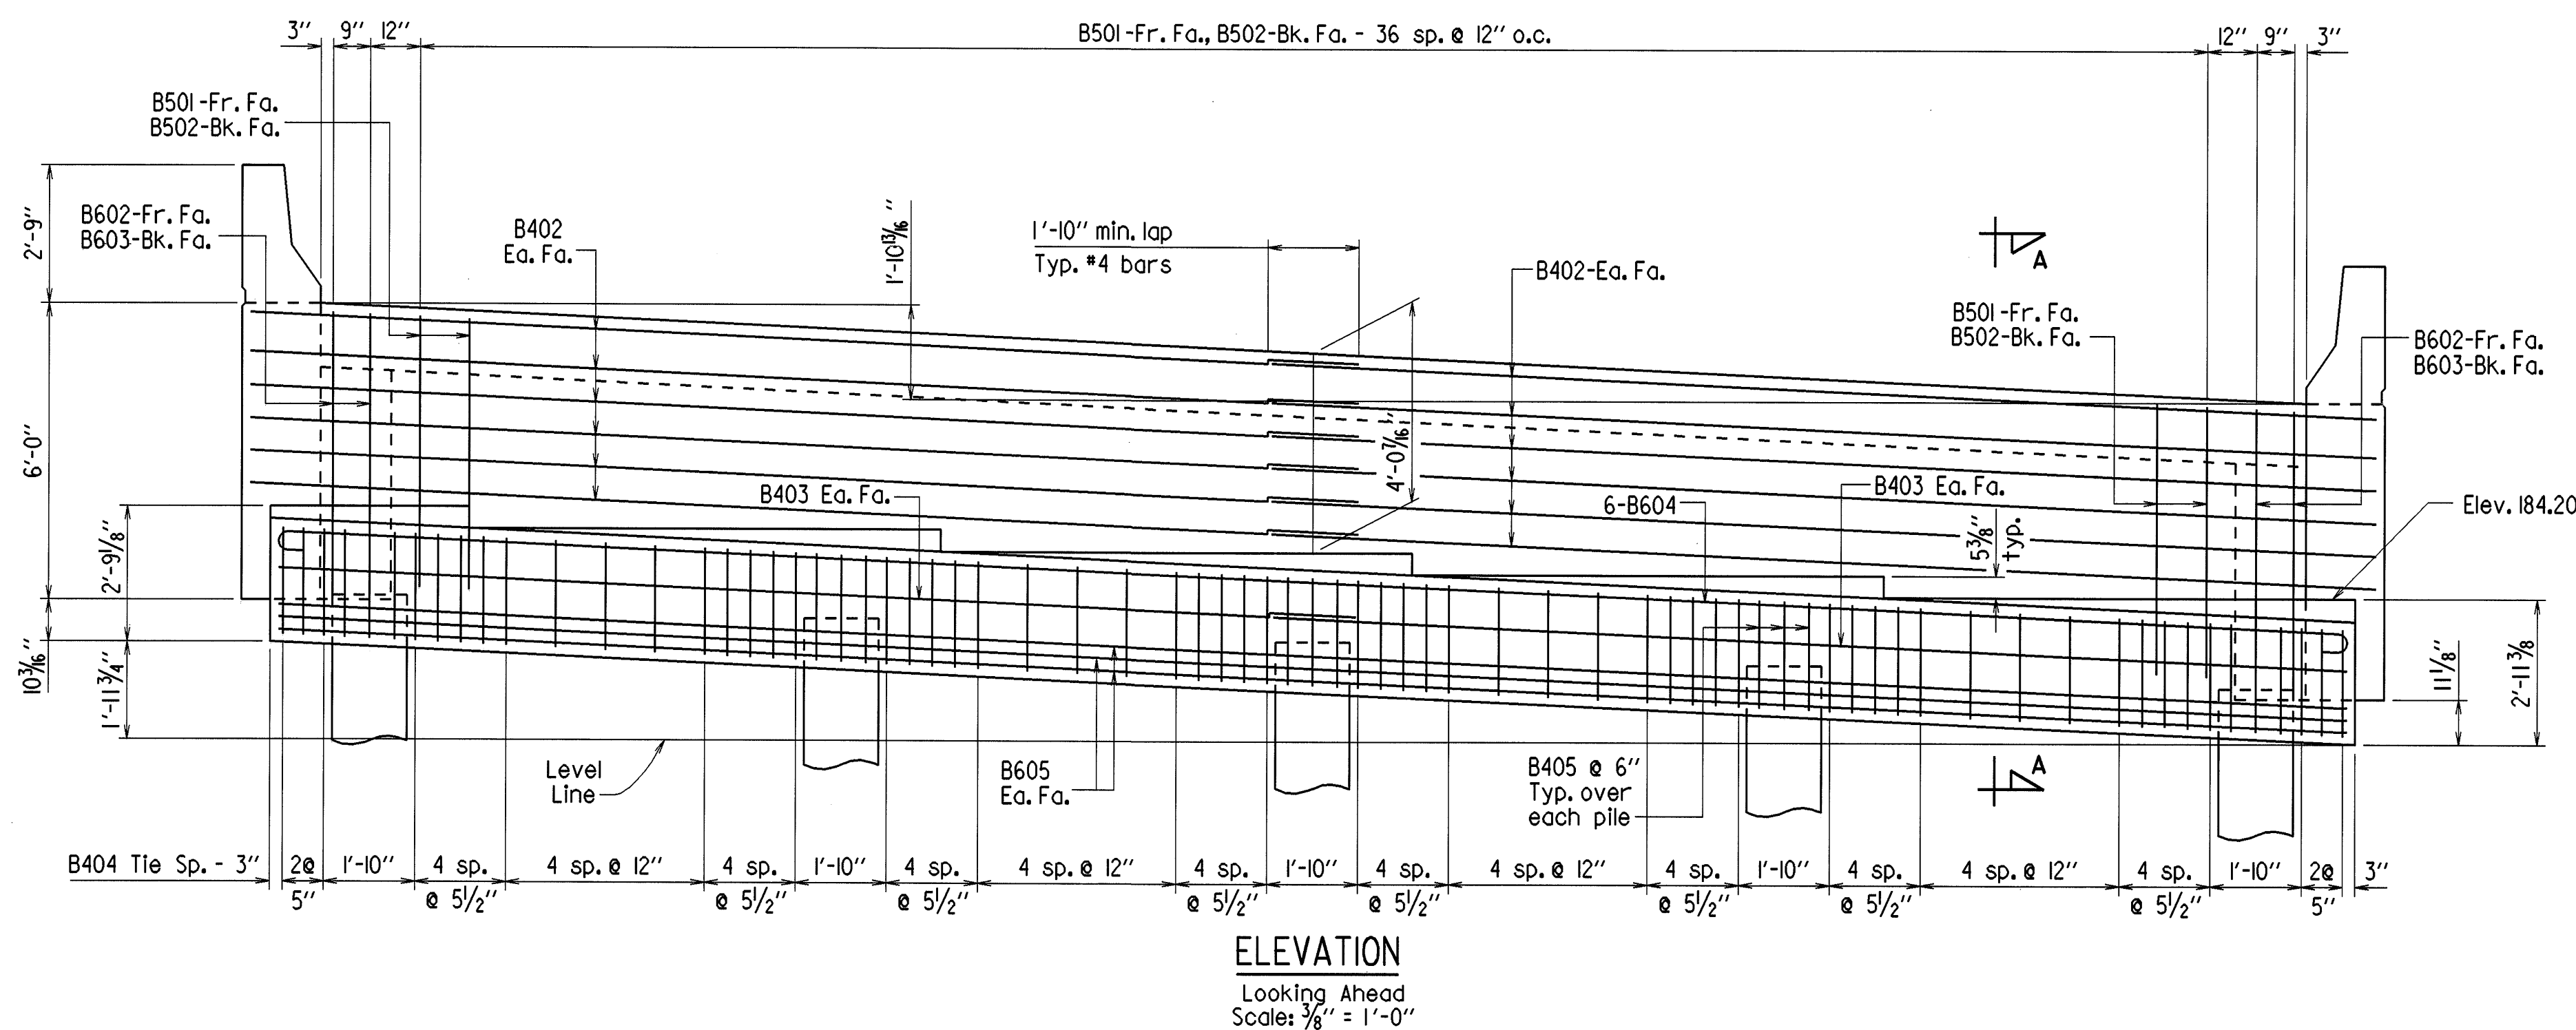

SHEET 1 OF 2  
DETAILS OF BENT 6  
WALNUT LAKE  
ROUTE SEC.  
ARKANSAS STATE HIGHWAY COMMISSION  
LITTLE ROCK, ARK.

DRAWN BY: KDH DATE: 7-14-03 FILENAME: B110387.B61  
CHECKED BY: GVA DATE: 7-28-03 SCALE: AS NOTED  
DESIGNED BY: MAA DATE: 7-14-03  
BRIDGE NO. 06978 DRAWING NO. 46114

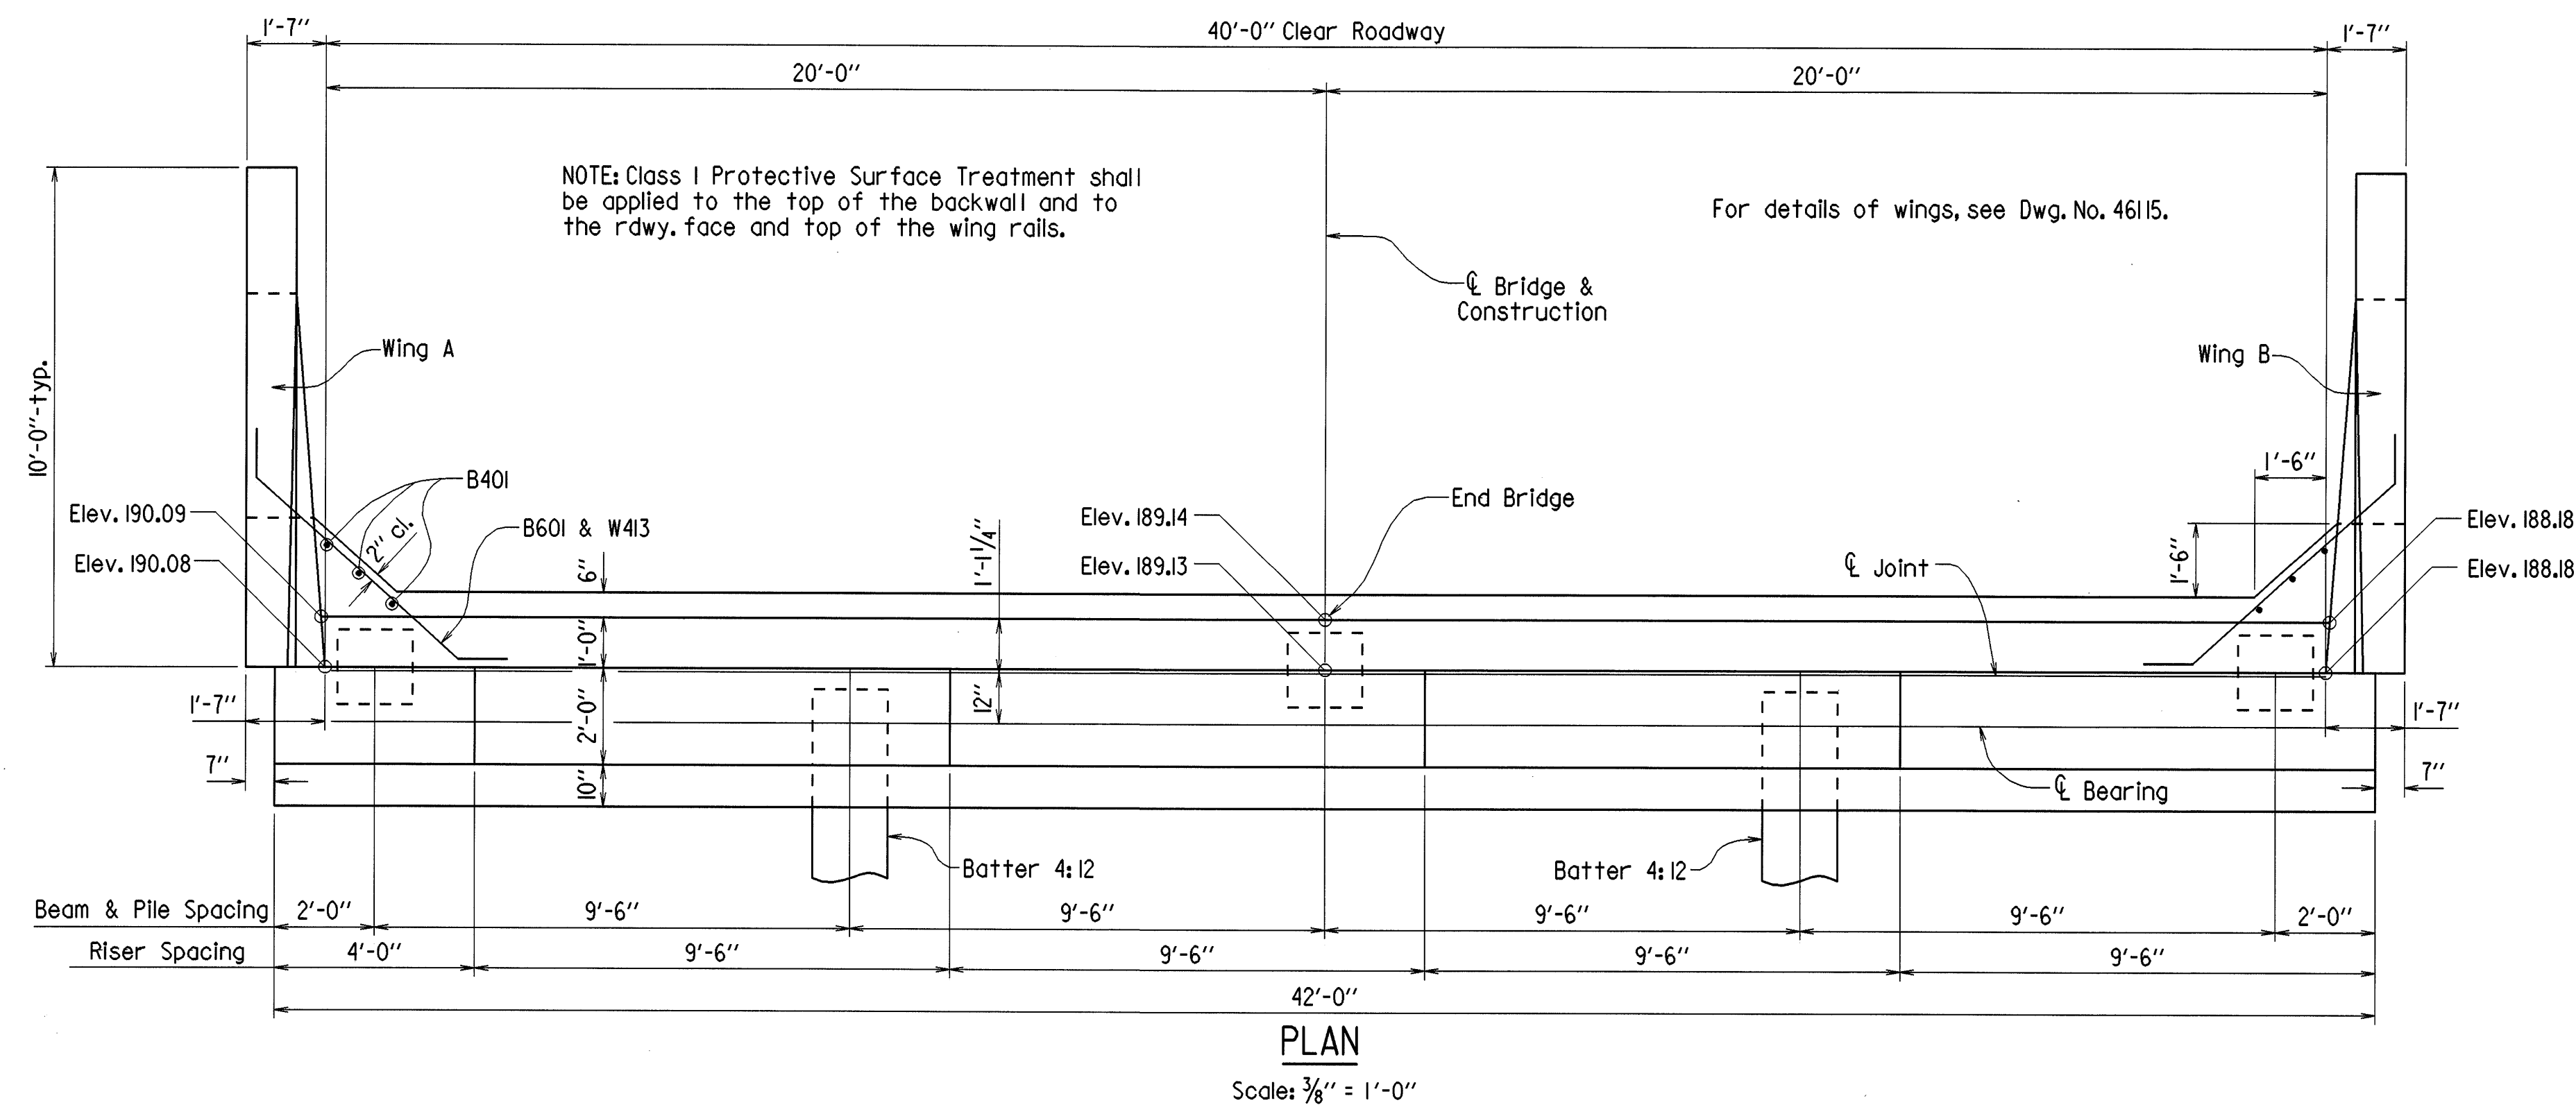