



DATE REVISED	DATE FILMED	DATE REVISED	DATE FILMED	FED. ROAD DIST. NO.	STATE	FED. AID PROJ. NO.	SHEET NO.	TOTAL SHEETS
4/16/10	6-23-76			6	ARK.		65	233
				JOB NO.	110503			
				06829	LAYOUT		41869	

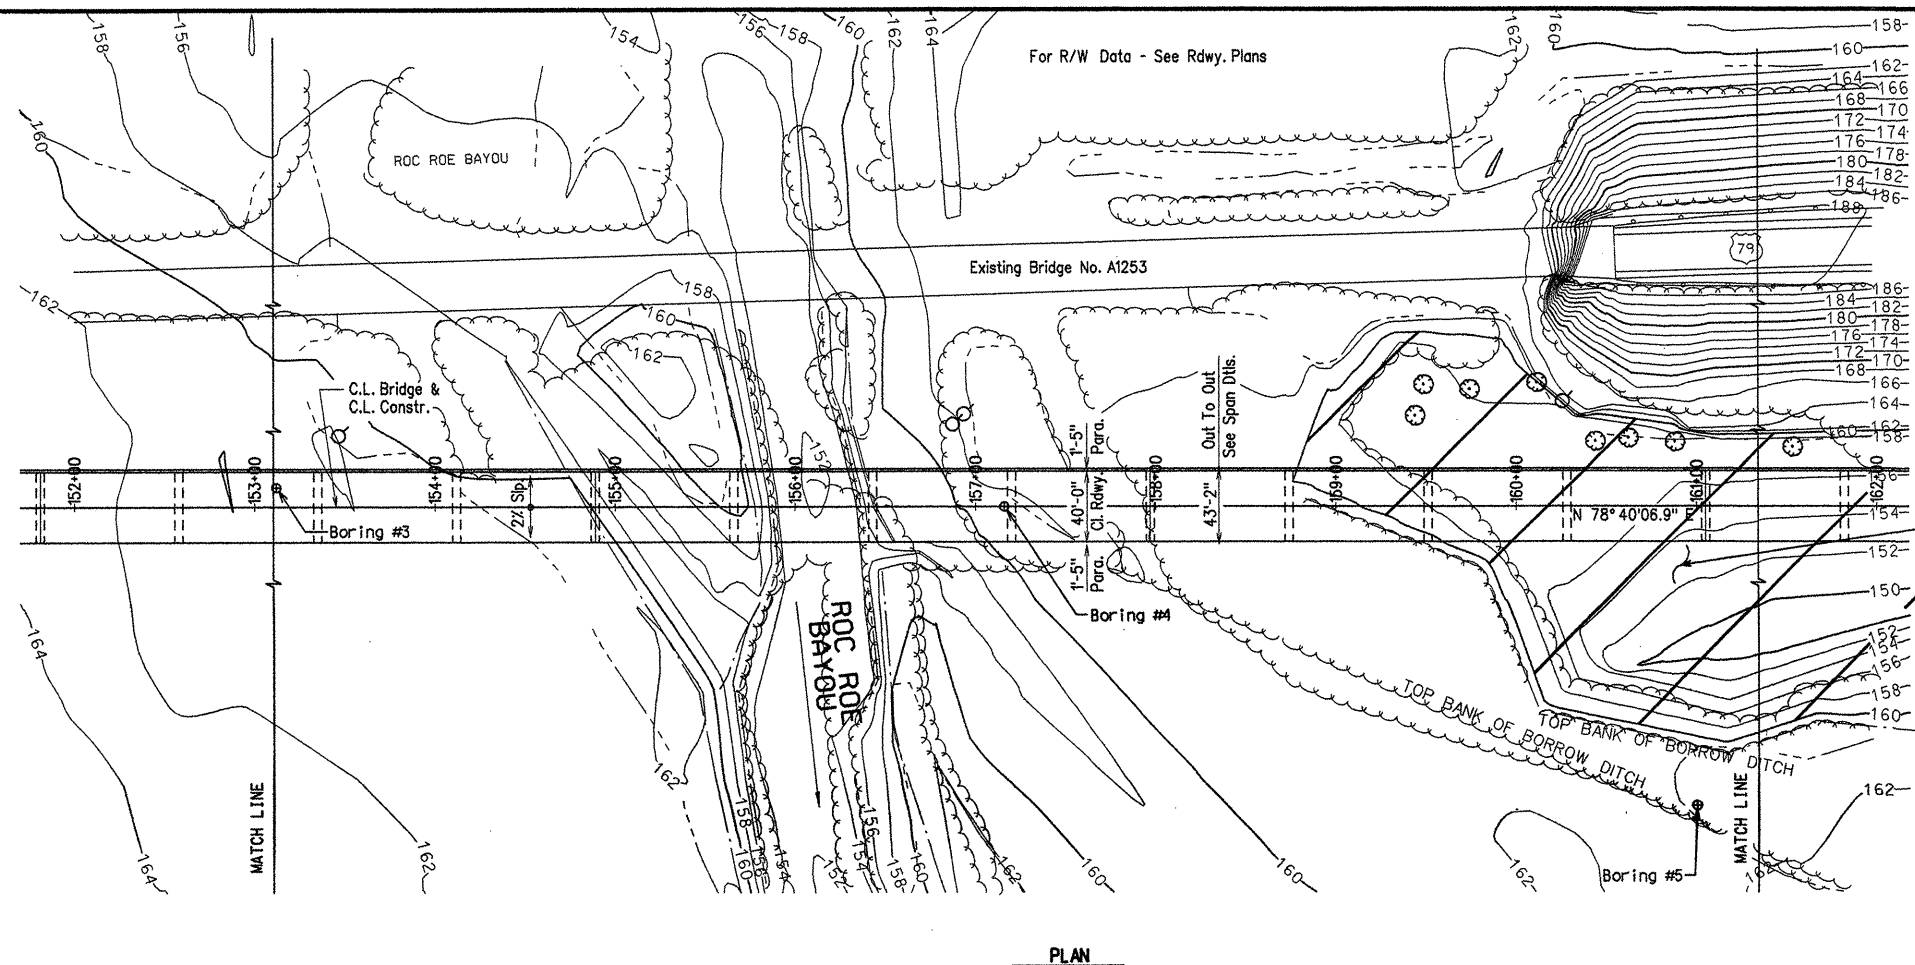

PLAN

* Top of Deck at C.L. Bridge and C.L. Bent to Low End of Cap

Strip Seal Joints to have 4" movement rating.
Strip Seal Joints are designated as "X" Strip Seal Joints where
"X" represents the "A" dimension at 60 degrees F as shown
in the table on dwg. no. 41885.

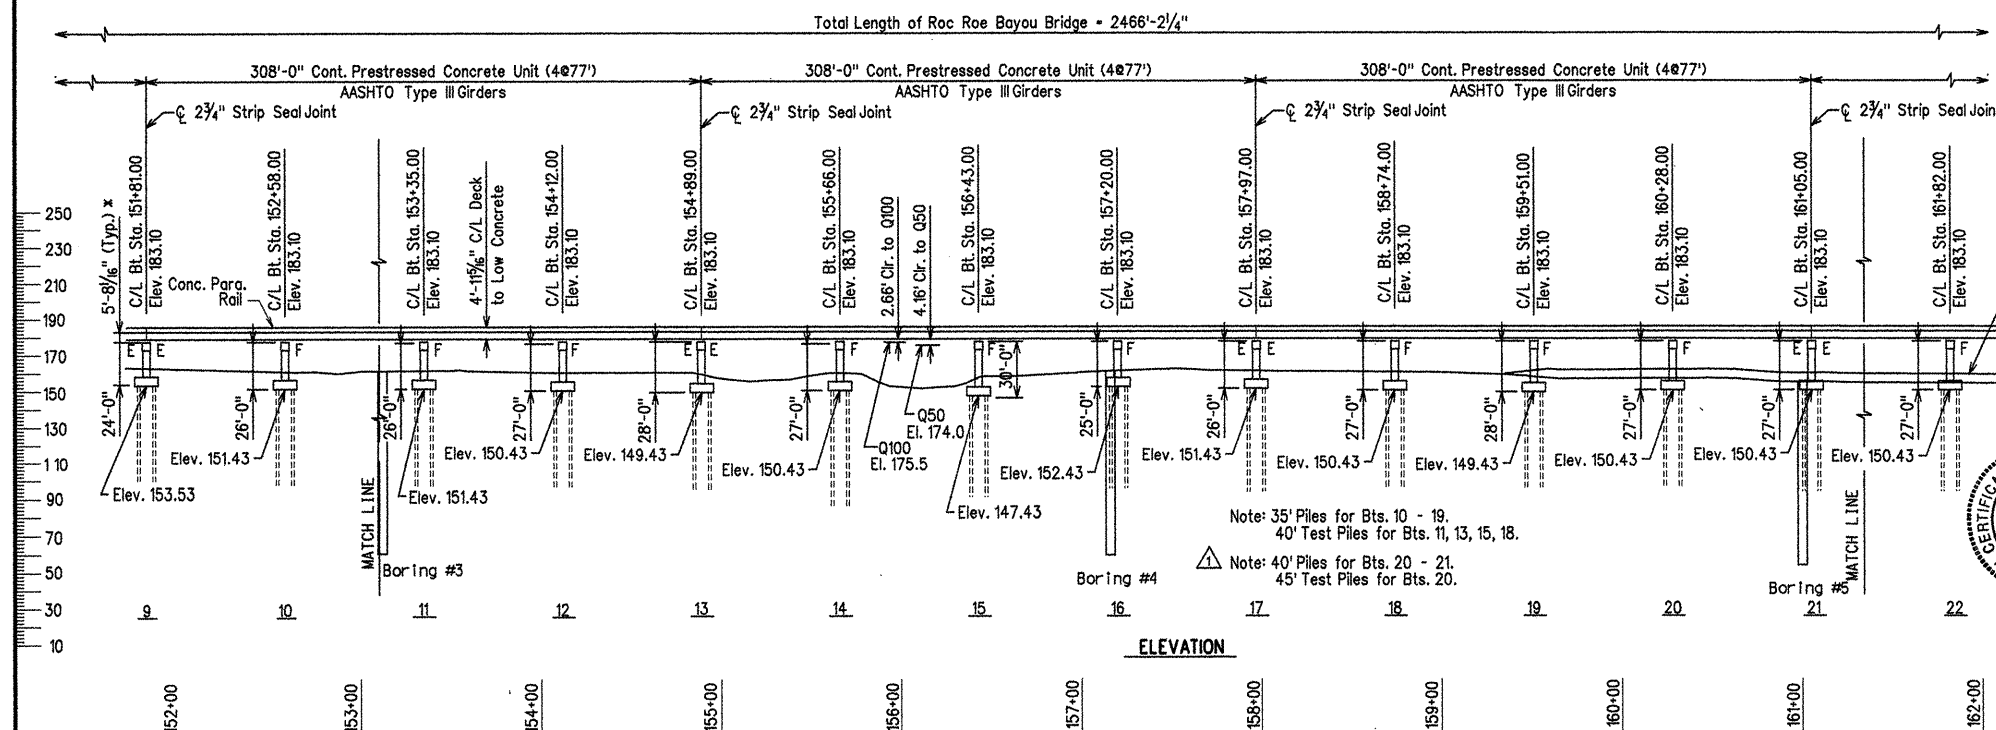

ELEVATION

FILL BORROW DITCH TO ELEV. + 160.0
SEE CHANGE ORDER NO. 4.

Note: See dwgs. no. 41872 - 41873 for Soil Borings & additional data.
See dwg. no. 41871 for General Notes.

RAISED FOOTINGS - BENTS 20, 21, 22
CHANGED FILL - 4/16/10



ALTERNATE NO. 1
LAYOUT OF BRIDGE OVER ROC ROE BAYOU
(SHEET 2 OF 3)
ROC ROE & WHITE RIVER RELIEF
STRS. & APPRS. (CLARENDON) (F)
MONROE COUNTY
ROUTE 79 SEC. 13
ARKANSAS STATE HIGHWAY COMMISSION
LITTLE ROCK, ARK.
Engstrom / Modjeski and Masters

DRAWN BY: LKD/TAD DATE: Feb. 06
CHECKED BY: FS DATE: Feb. 06
DESIGNED BY: YO DATE: Feb. 06
BRIDGE NO. 06829 DRAWING NO. 41869
FILENAME: b11050311_12.dgn
SCALE: 1" = 50'-0"