


COMPANY\1999 JOBS\99-044 AHTD\WHITERIVER\JOB 1 10394\1050spln401t1&2 ACAD SCALE: 1/8"=1'-0"

DATE REVISED	DATE FILMED	DATE REVISED	DATE FILMED	FED. ROAD DIST. NO.	STATE	FED. AID PROJ. NO.	SHEET NO.	TOTAL SHEETS
6-3-2010				6	ARK.			
				JOB NO.		1 10394	78	196
				① 06830 - 1050' SLAB PLAN - 41990				

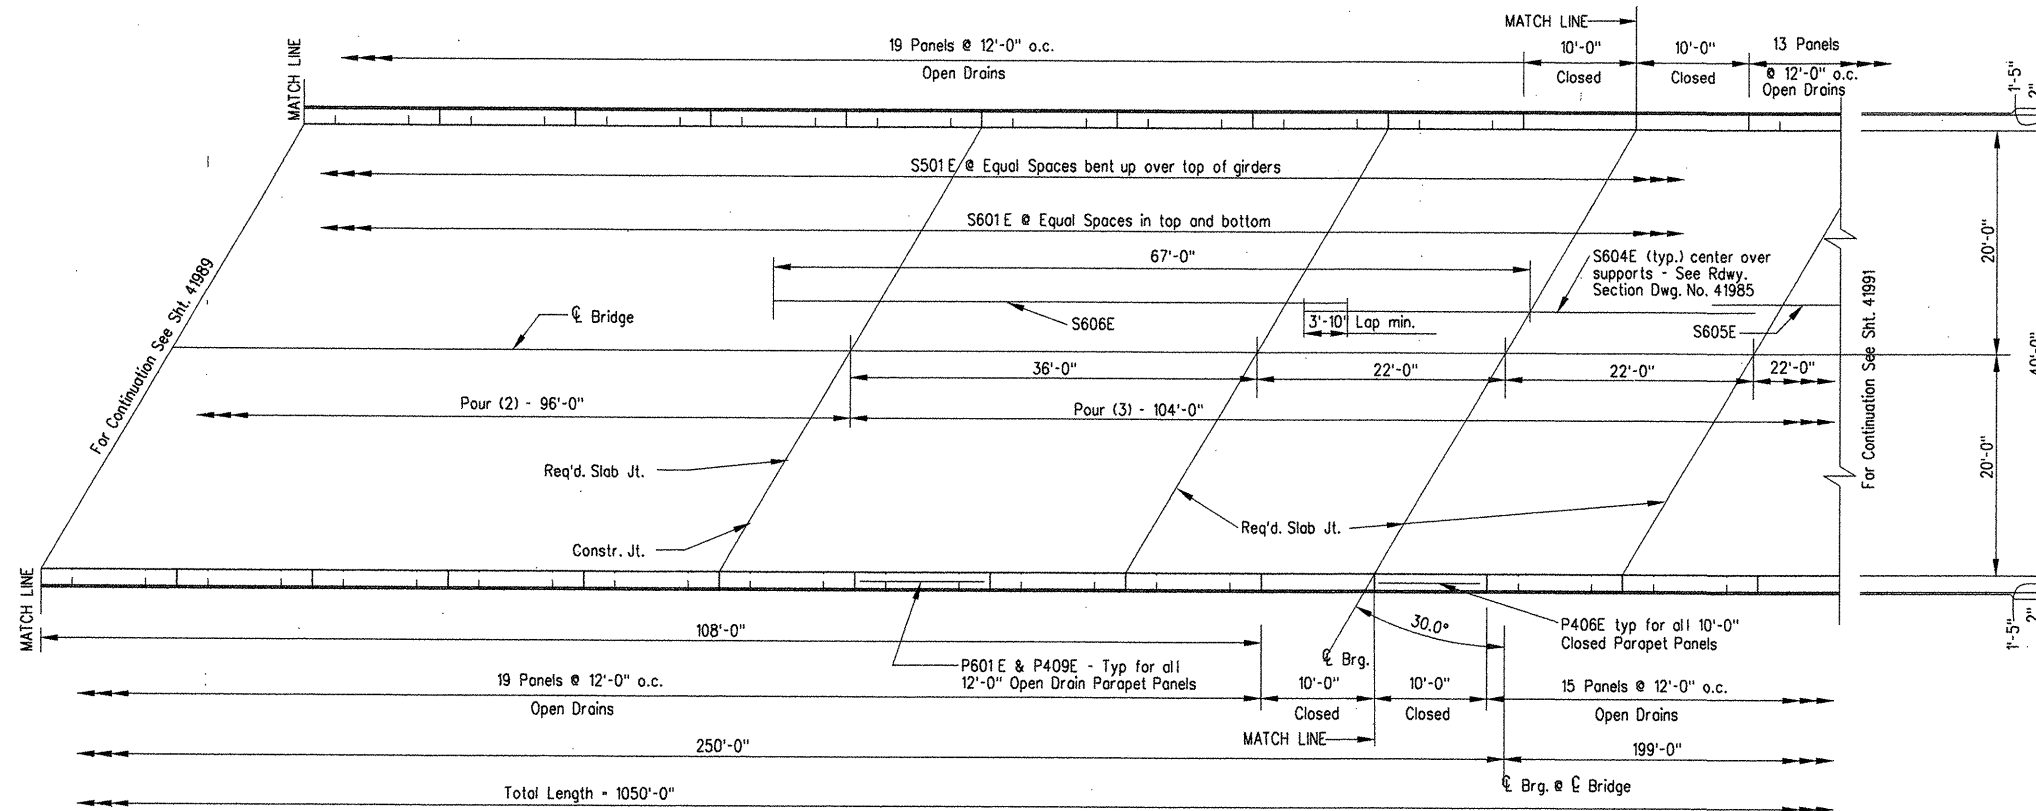

### SLAB PLAN 1050' CONT. COMP. PLATE GIRDER UNIT 1 - SPAN 3


Scale: 1/8" = 1'-0"  
Station 317+02 to Station 319+52  
For General Notes and Slab Joint Detail, See Dwg. 41993

Revised and Redrawn By AHTD  
KDH - 6-3-10 Checked By: HJE/MM

ALTERNATES NO. 1 & NO. 2  
BRIDGE OVER WHITE RIVER  
(SHEET 12 OF 15)

DETAILS OF 1050'-0" CONT. COMP.  
PLATE GIRDER UNIT  
WHITE RIVER STR. & APPRS.  
(CLARENDON) (PH. II) (F)  
MONROE COUNTY

ROUTE 79 SEC. 13  
ARKANSAS STATE HIGHWAY COMMISSION  
LITTLE ROCK, ARK.  
Engstrom/Modjeski and Masters

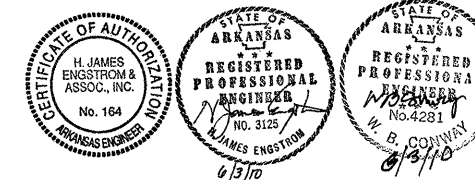

DRAWN BY: DLG DATE: NOV. 07 FILENAME: b1 10394\_s12rev1.dgn  
CHECKED BY: HJE DATE: NOV. 01 SCALE: 1/8" = 1'-0"  
DESIGNED BY: HJE DATE: NOV. 01  
BRIDGE NO. 06830 DRAWING NO. 41990

BRIDGE ENGINEER