
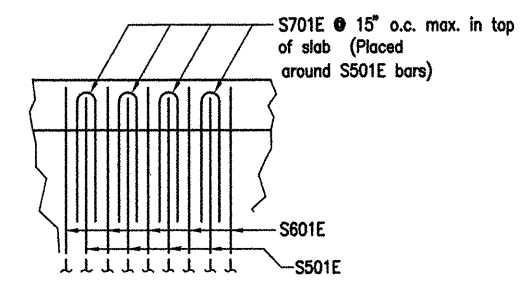


PLAN-UNIT 1
N.T.S.
Sta. 241+48 to Sta. 253+80 (Four Units Required)

NOTE: Pours with the same number may be placed simultaneously or separately. All Pours (1) must be placed before Pours (2) can be placed. 48 hours shall elapse between the end of a pour and the start of the next pour. 72 hours shall elapse between the end of a pour and the start of an adjacent pour. Any railing pours made before the entire slab unit has been placed must be approved by the Bridge Engineer. Concrete in bridge superstructure shall be consolidated for the entire pour before any concrete has taken its initial set. This may require the use of a retarding agent. The Contractor must obtain approval from the Bridge Engineer for any deviations from the pouring sequence.

BAR LIST PER 308' UNIT 1


Sta. 241+48 to Sta. 253+80			
Mark	No. Req'd.	Length	Dia. Pin
S401E	904	40'-9"	Str.
S501E	247	43'-10 1/2"	3"
S601E	496	42'-10"	Str.
S701E	494	12'-10"	6"
S702E	162	38'-6"	Str.
P401E	592	6'-4"	2"
P402E	592	5'-8"	2"
P403E	320	5'-11"	2"
P404E	320	3'-1"	2"
P405E	96	4'-10"	Str.
P406E	160	13'-0"	Str.
P601E	200	13'-0"	Str.
D401	120	7'-11"	2"
D402	60	8'-10"	2"
D403	90	9'-8"	2"
D601	240	5'-3"	Str.
D602	96	7'-0"	Str.
D603	48	20'-6"	Str.

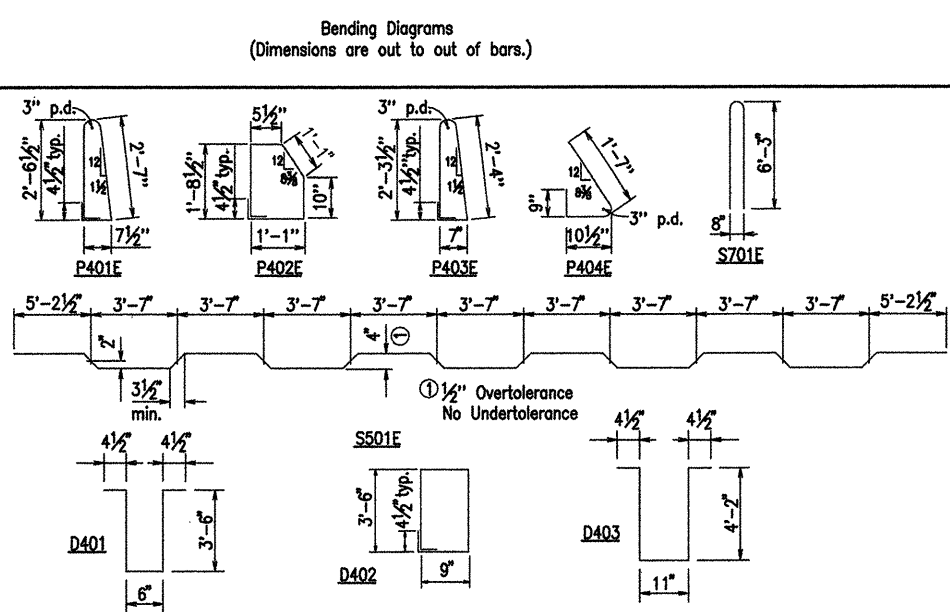

DETAIL A
N.T.S.

Use 1/2" X 1" Type 3, 4 or 6 Joint Sealer. See Subsection 501.02(h) and 501.05(j). Backer rod shall not be installed. Joint Sealer shall be measured and paid for as Class S(AE) Concrete-Bridge. Slab joints shall extend to the outside edge of the deck slab. Slab joints shall be installed before the parapet railing is poured. If slab joints are to be sawed, they shall be sawed as soon as the concrete has sufficiently set to allow sawing of the joint without damage to the slab. Slab joints shall be placed at all pouring sequence construction joints and required slab joint locations.

SLAB JOINT DETAIL
N.T.S.

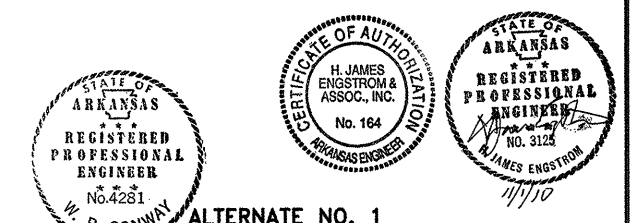

ALTERNATE NO. 1
DETAILS OF 308'-0" CONT.
PRESTRESSED CONCRETE GIRDER UNITS
(SHEET 6 OF 11)
WHITE RIVER STR. & APPRS.
(CLARENDON) (PH III) (F)
MONROE COUNTY
ROUTE 79 SEC. 13
ARKANSAS STATE HIGHWAY COMMISSION
LITTLE ROCK, ARK.

Engstrom/Modjeski and Masters, Inc.

DRAWN BY: CJA/GPT DATE: Nov. 07 FILENAME: b11039511_s06
 CHECKED BY: YO DATE: Mar. 05 SCALE: 1/4" = 1'-0"
 DESIGNED BY: GPT DATE: Mar. 05
 BRIDGE NO. 06830 DRAWING NO. 47057

Revised Bar List by HJE/MM
GPT- 11-1-10

BRIDGE ENGINEER