
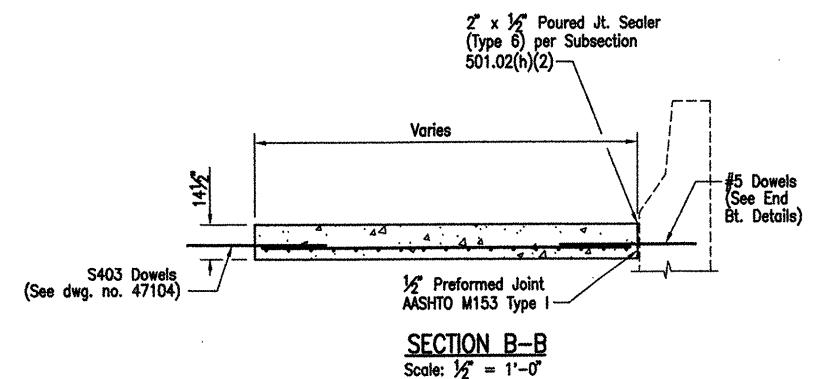


Construct gutter curb full height (no height-transition) if drop inlet is placed at end of gutter. Curb height transition placed on drop inlet. See drop inlet details.

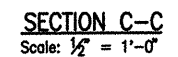


Mark	No. Req'd	Length
G401	6	7'-8"
G402 - G408	1 each	7'-10" to 8'-3"
G409	12	8'-10"
G501	16	36'-4"
G502	1	22'-6"
G503	1	17'-2"

Shoulder Width(s) feet	Reinforcing Steel lbs.	Concrete c.y.
8'-0"	787	14.4

STATE OF
ARKANSAS
REGISTERED
PROFESSIONAL
ENGINEER
No. 4281
W. B. CONWAY

DRAWN BY: PMR DATE: Nov. 07 FILENAME: b110395_g2
 CHECKED BY: YO DATE: Nov. 01 SCALE: 1/2"=1'-0"
 DESIGNED BY: FS DATE: Nov. 01
 BRIDGE NO. 06830 DRAWING NO. 47105

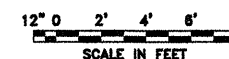

BRIDGE ENGINEER