


PLAN

Use Type Special Approach Slabs & Type Special Gutters at Bridge end - See dwg. nos. 41904 & 41905.

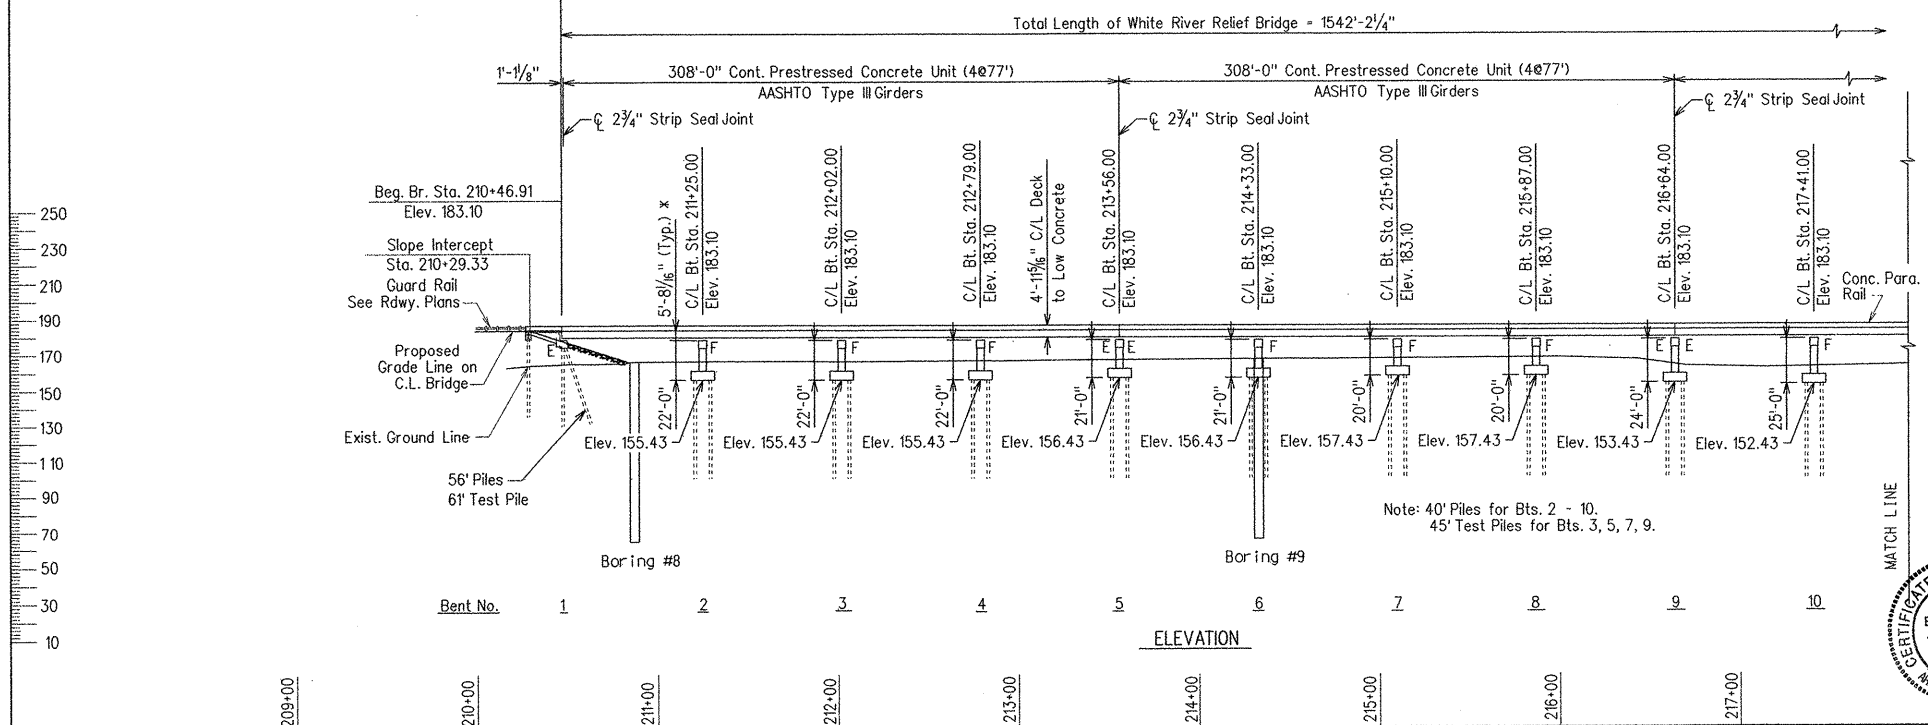

ELEVATION

* Top of Deck at C.L. Bridge and C.L. Bent to Low End of Cap


Strip Seal Joints to have 4" movement rating.
Strip Seal Joints are designated as "X" Strip Seal Joints where "X" represents the "A" dimension at 60 degrees F as shown in the table on dwg. no. 41902.

Note: See dwg. no. 41890 for Soil Borings & additional data.
See dwg. no. 41889 for General Notes.

ALTERNATE NO. 1
LAYOUT OF WHITE RIVER RELIEF BRIDGE
(SHEET 1 OF 2)
ROC ROE & WHITE RIVER RELIEF
STRS. & APPRS. (CLARENDON) (F)
MONROE COUNTY
ROUTE 79 SEC. 13
ARKANSAS STATE HIGHWAY COMMISSION
LITTLE ROCK, ARK.

Engstrom / Modjeski and Masters

DRAWN BY: LKD/TAD DATE: Feb. 06 FILENAME: b11050312_11.dgn
CHECKED BY: FS DATE: Feb. 06 SCALE: 1" = 50'-0"
DESIGNED BY: YO DATE: Feb. 06
BRIDGE NO. 07027 DRAWING NO. 41887

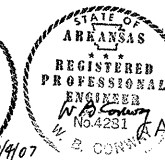

BRIDGE ENGINEER