


BRIDGE #M3138

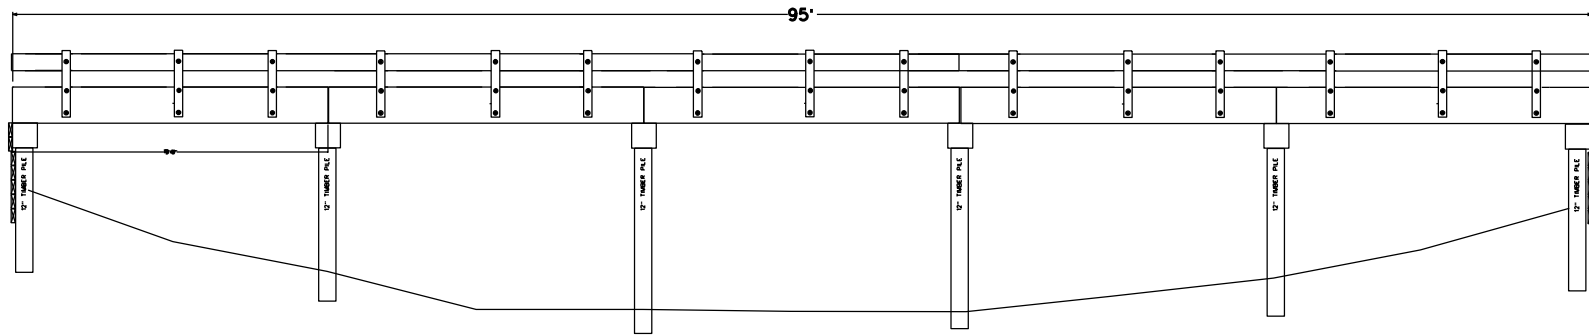

BENT #1

BENT #2

BENT #3

BENT #4

BENT #5

BENT #6

Piles have unknown depth or length


Piles have unknown depth or length

Piles have unknown depth or length

Piles have unknown depth or length


Piles have unknown depth or length

Piles have unknown depth or length

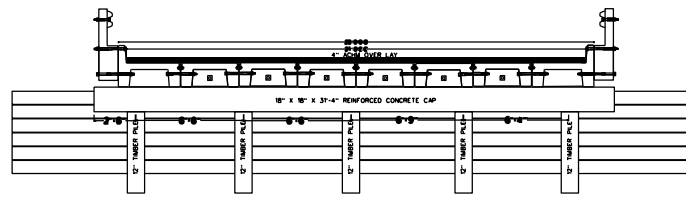


TYPICAL CROSS SECTION AND PILE SPACING AT BENTS #1 AND #4

3"x10" TIMBER BACKWALL

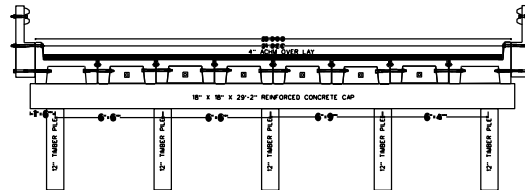

TYPICAL CROSS SECTION AND PILE SPACING AT BENTS #2 AND #3

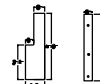

RAIL POST

UNITS ARE BOLTED AND ASSUMED TO BE GROUTED

*Not to Scale