



# BRIDGE #M3331

10' Scale

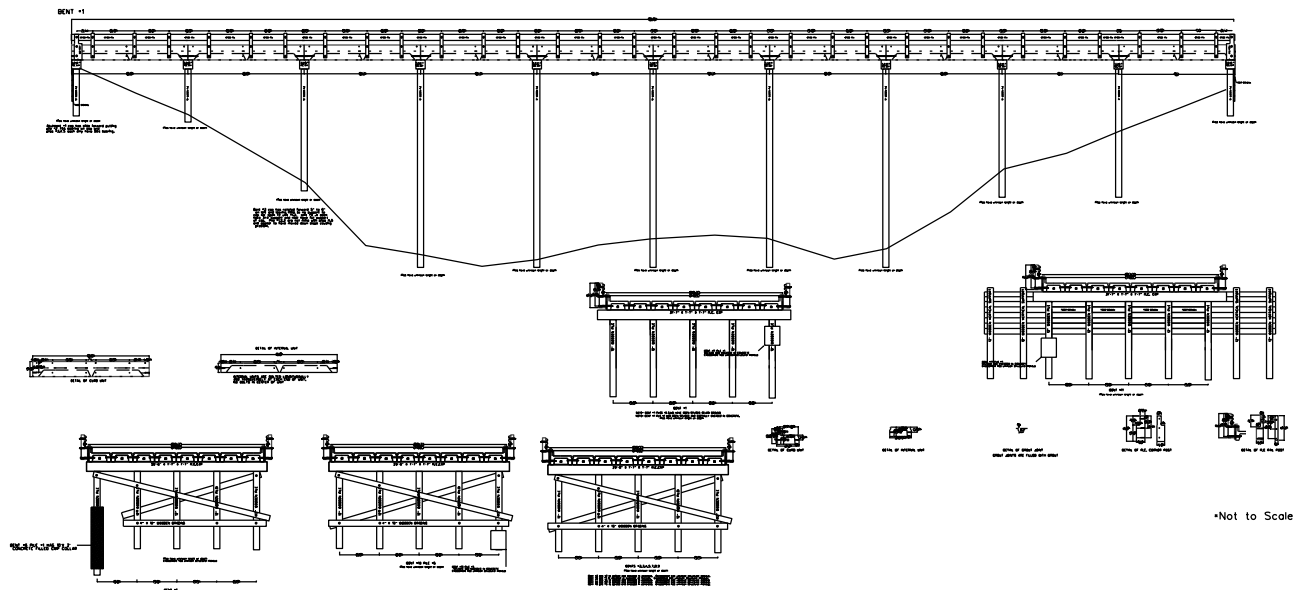

ARKANSAS STATE HIGHWAY COMMISSION  
Little Rock, ARK.

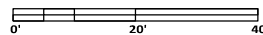

Scale: 1"=20'

Inspection Dir: W-E

Channel Flow: N-S

BRIDGE NO.

M3331

Drawn By: Edit

Project: Edit

Checked By: Edit

Date: 3/25/2024

