


PLAN

General Notes

All concrete to be placed in the dry.
All concrete in substructure to be Class "A"
Expansion Joints to be constructed as shown on Layout.
For Details of Mandrel, See Dwg No. 3443
For Details of Superstructure, See Dwg No. 3442 & 3443
For Details of Abutments and Piers, See Dwg No. 3440 & 3441
Specifications: Arkansas Standard Road and Bridge
Specifications, adopted May 30, 1925 and revised.

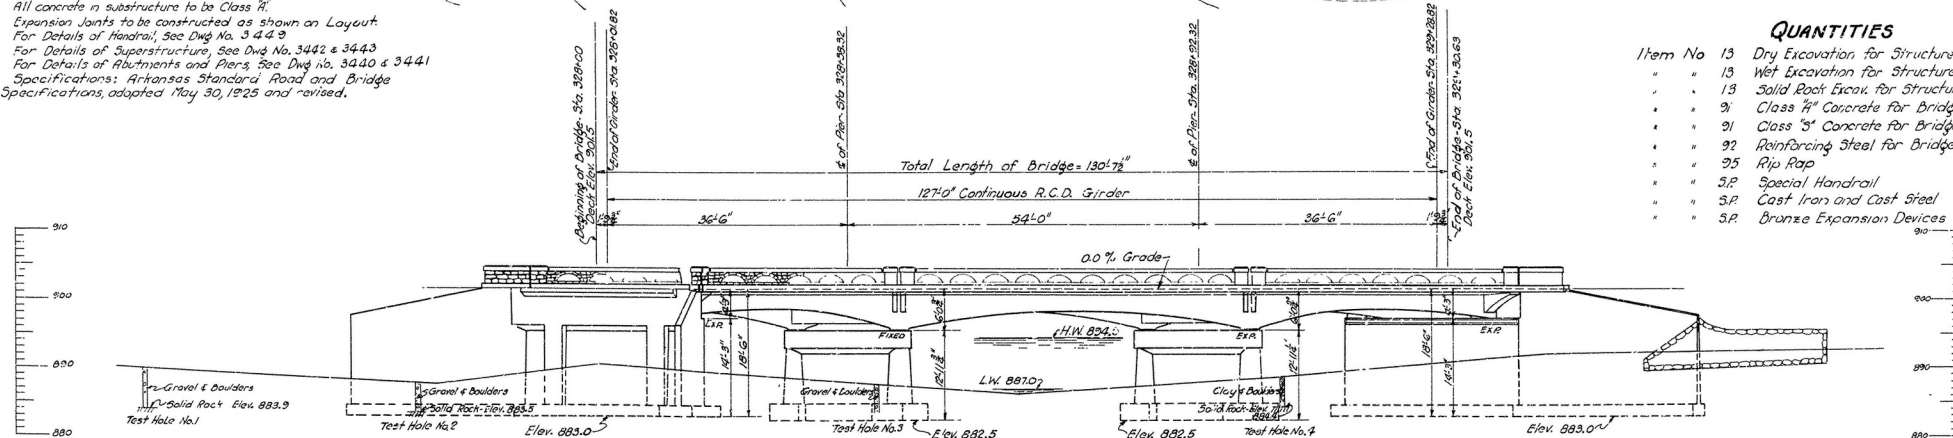

ELEVATION

DRAINAGE AREA
2380 Acres Mountainous
P.M. *29c Elev. 836.70
Nail in roo f 20" white Oak
55' ft of Str. c: 330+25

LAYOUT OF BRIDGE
OVER MIDDLE FORK OF SALINE
OLA - HOT SPRINGS ROAD
GARLAND COUNTY
ROUTE 7 SEC. 7

ARKANSAS STATE HIGHWAY COM
LITTLE ROCK, ARK.

Drawn By: H.F.O. Date: 3-10-33
 Traced By: H.F.O. Date: 3-11-33
 Checked By: _____ Date: _____
BRIDGE No. 1782 **DRAWING No. _____**

Drawn By: H.F.O. Date: 3-10-33
 Traced By: H.F.O. Date: 3-11-33
 Checked By: _____ Date: _____
BRIDGE No. 1782 **DRAWING No. _____**