



For R/W and Detour Rd. See R/Wy Plans

DATE REVISED	DATE FILMED	DATE REVISED	DATE FILMED	PER MILE	STATE	FED AID PROJ NO	SHEET NO	TOTAL SHEETS
				6	ARK	1-430-21(85)130	48	181
JOB NO. 6847								
1-5300 LAYOUT 1972								

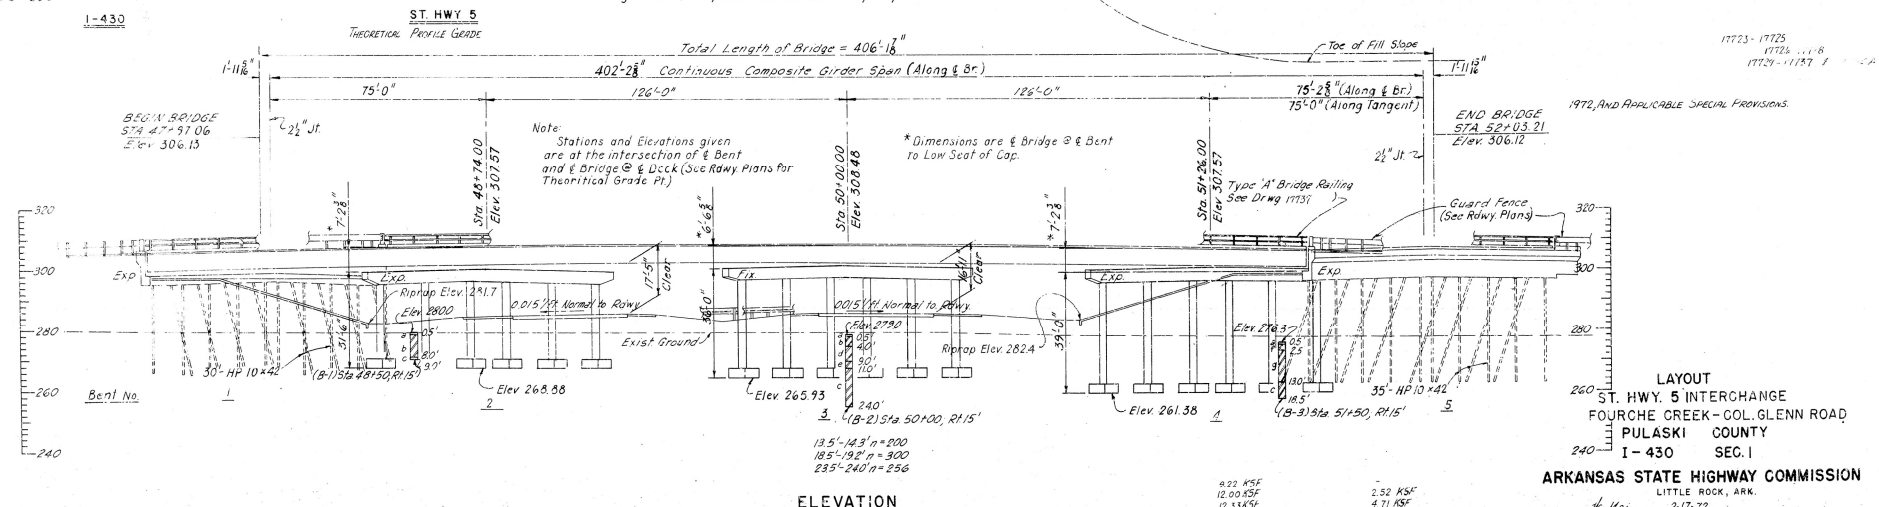

BRIDGE ENGINEER

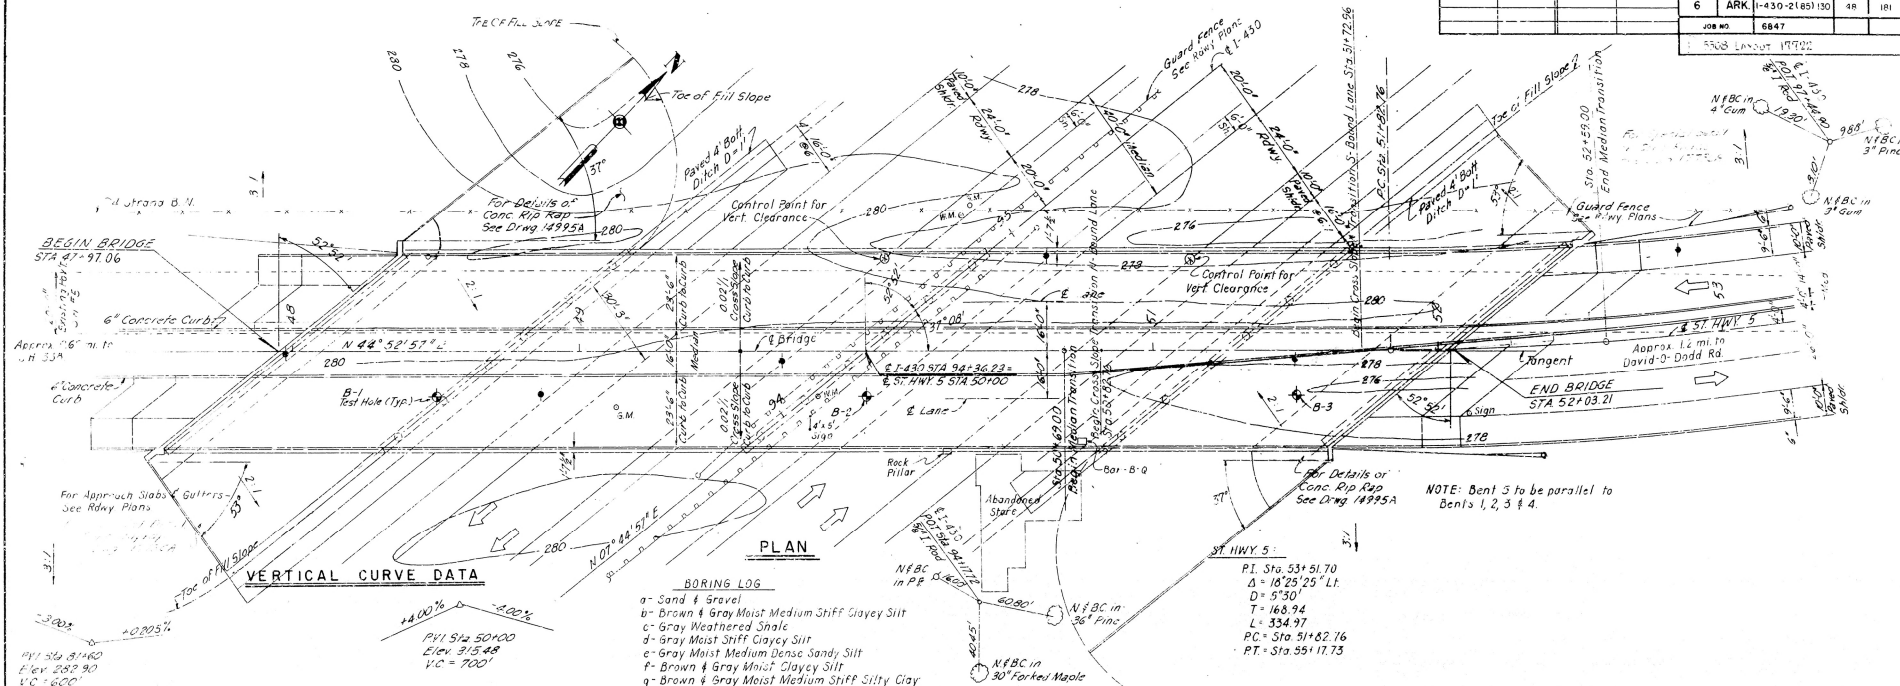