



PLAN

Note: For roadway cut sections, see Rdwy. Plans.

Note: For Hydraulic Data, see drwg. no. 40324.

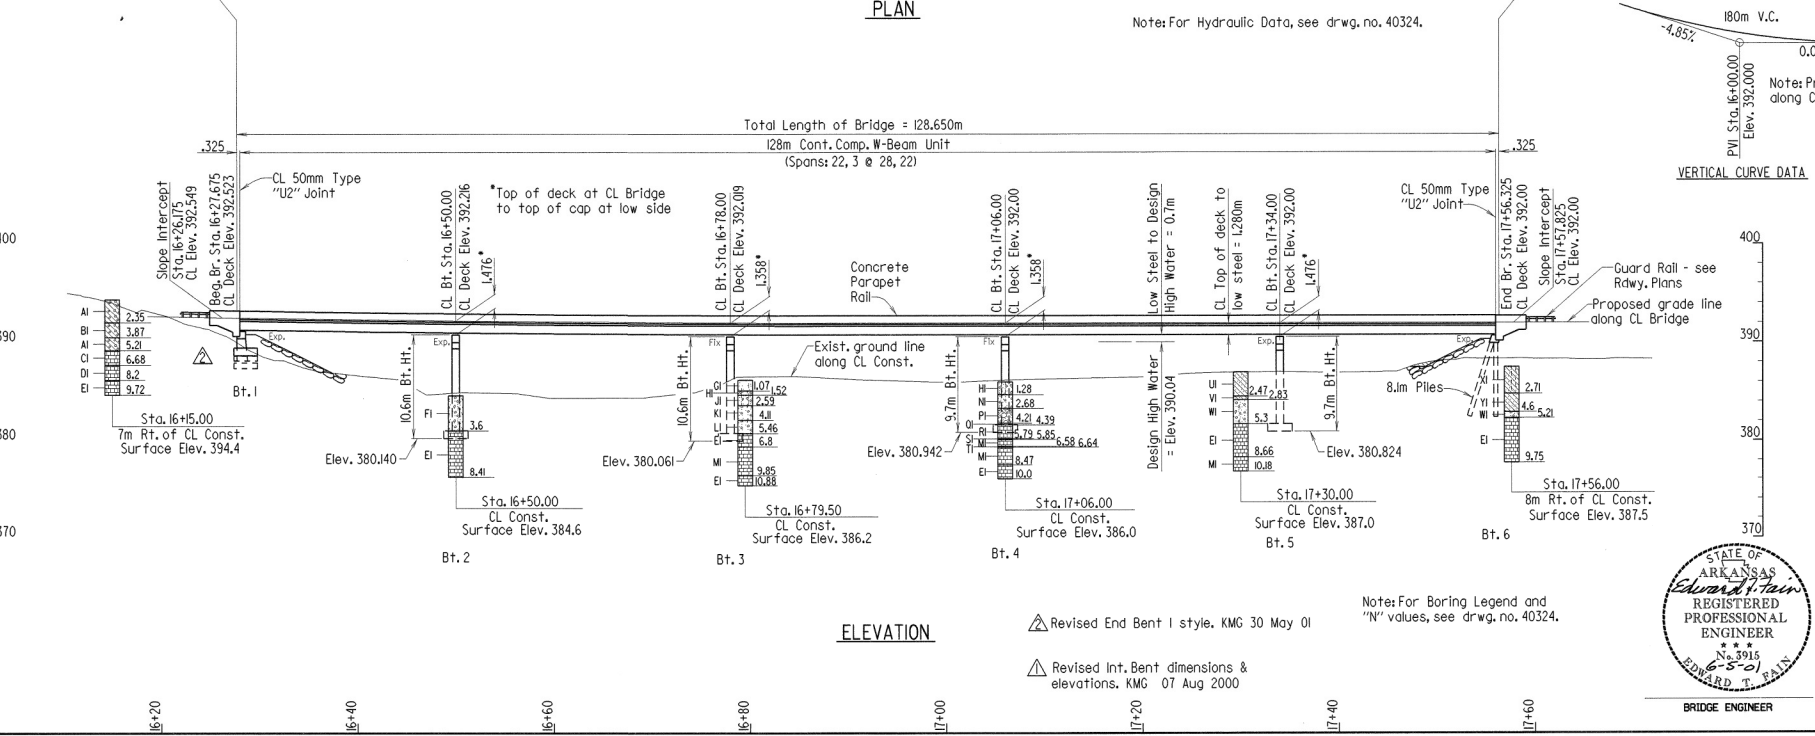

ELEVATION

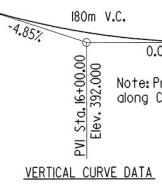

VERTICAL CURVE DATA

ALL DIMENSIONS ARE IN METERS (m) UNLESS OTHERWISE NOTED

Note: For General Notes, see drwg. no. 40324.

LAYOUT OF  
BRIDGE OVER KINGS RIVER  
UNION CREEK & KINGS RIVER  
STRS. & APPRS. (F)  
MADISON COUNTY  
ROUTE 412 SEC. 4  
ARKANSAS STATE HIGHWAY COMMISSION  
LITTLE ROCK, ARK.

DRAWN BY: KMG DATE: 12 May 99 FILENAME: B009863X2.L1  
CHECKED BY: DM DATE: 06-05-01 SCALE: 1:300  
DESIGNED BY: CAB DATE: 05-20-01  
BRIDGE NO. 06788 DRAWING NO. 40323



BRIDGE ENGINEER

Revised End Bent I style. KMG 30 May 01  
Revised Int. Bent dimensions & elevations. KMG 07 Aug 2000

Note: For Boring Legend and "N" values, see drwg. no. 40324.

Microfilmed  
JUL 11 2000

