
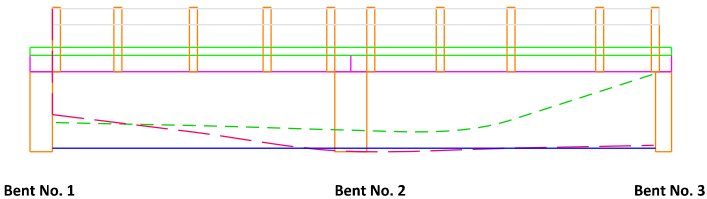


10' Scale

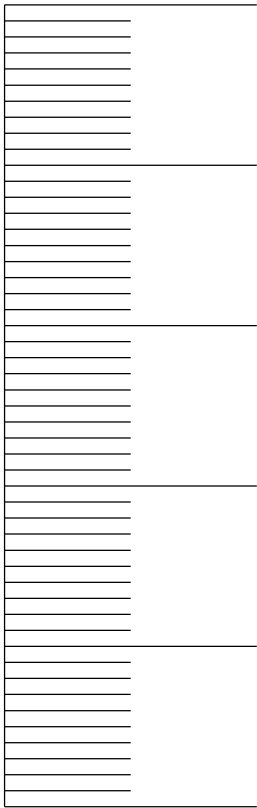

|  |                        |                      |                    |                 |
|--|------------------------|----------------------|--------------------|-----------------|
| ARKANSAS STATE HIGHWAY COMMISSION<br>Little Rock, ARK. | <br>Scale: 1"=8'       | BRIDGE NO.<br>20409  |                    |                 |
|  |                        | Drawn By: EJK        | Project: Chan Prof |                 |
|  | Inspection Dir: N to S | Channel Flow: E to W | Checked By: Edit   | Date: 3/13/2024 |