


Top View

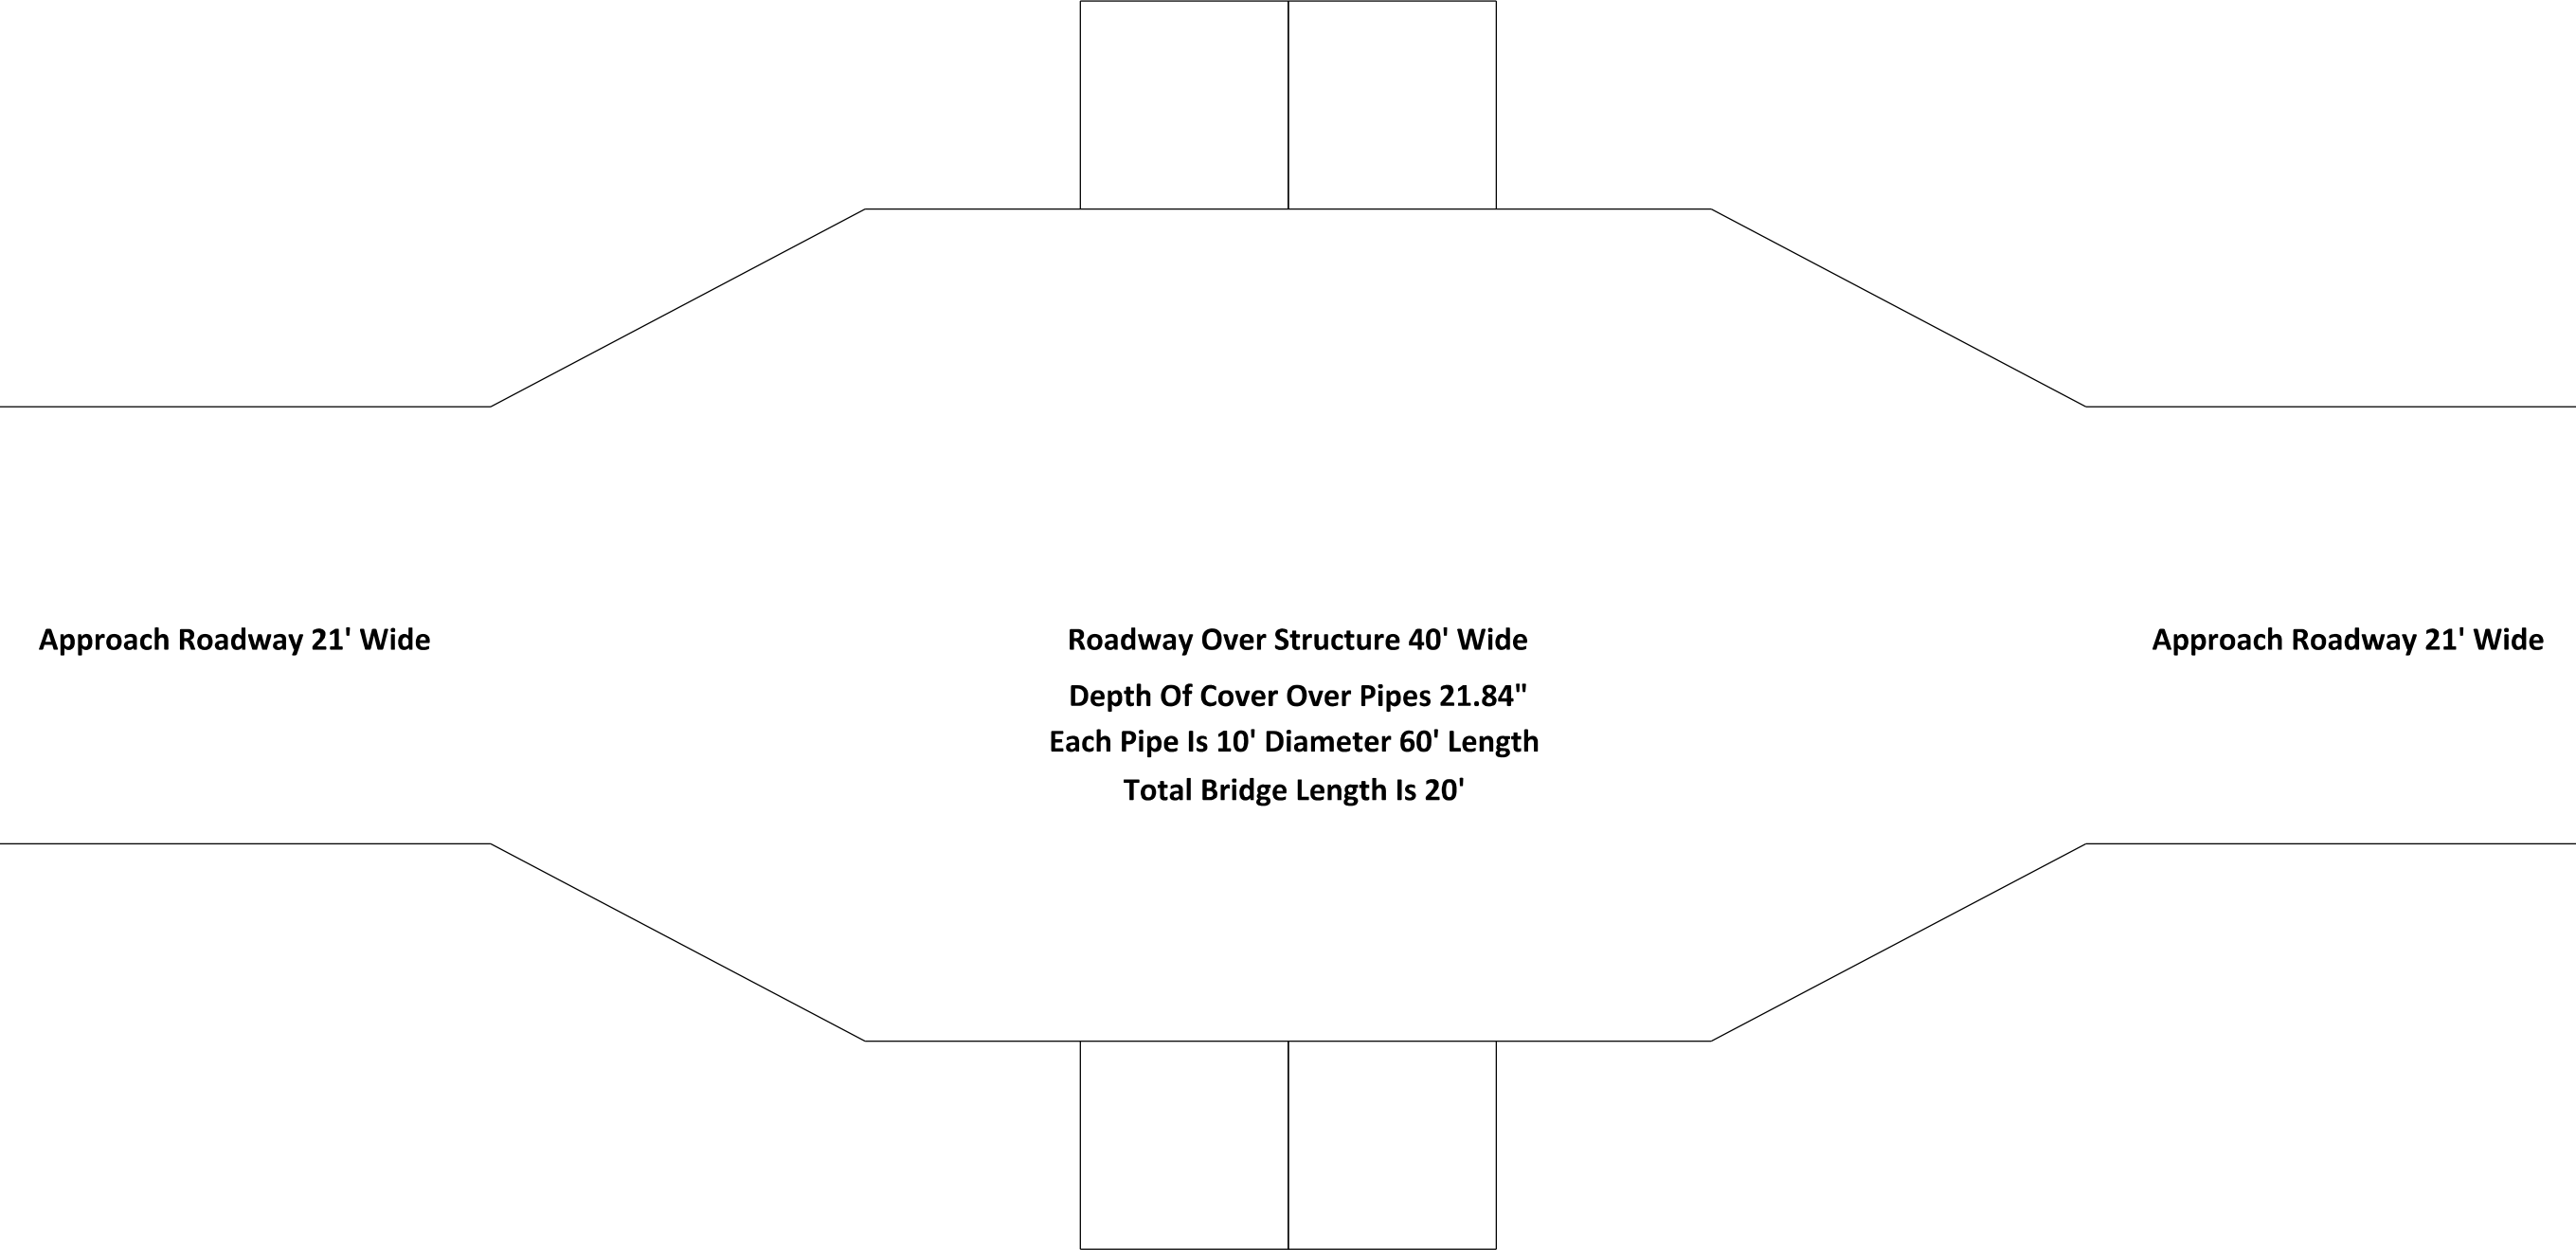


Approach Roadway 21' Wide

Roadway Over Structure 40' Wide
Depth Of Cover Over Pipes 21.84"
Each Pipe Is 10' Diameter 60' Length
Total Bridge Length Is 20'

Approach Roadway 21' Wide

ARKANSAS STATE HIGHWAY COMMISSION
Little Rock, ARK.

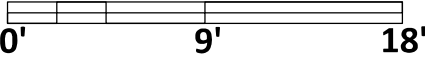


0' 9' 18'

Scale: 1"=9'


Inspection Dir: E To W	Channel Flow: Edit
------------------------	--------------------


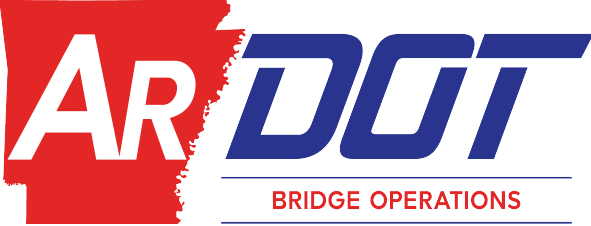
BRIDGE NO.	
24333	
Drawn By: CAM	Project: Edit
Checked By: CAM	Date: 07/29/2024

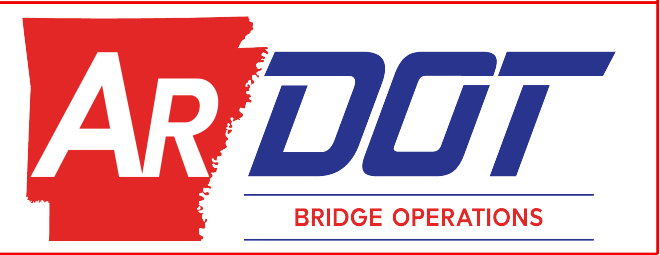

Side View

Depth of cover 21.84"

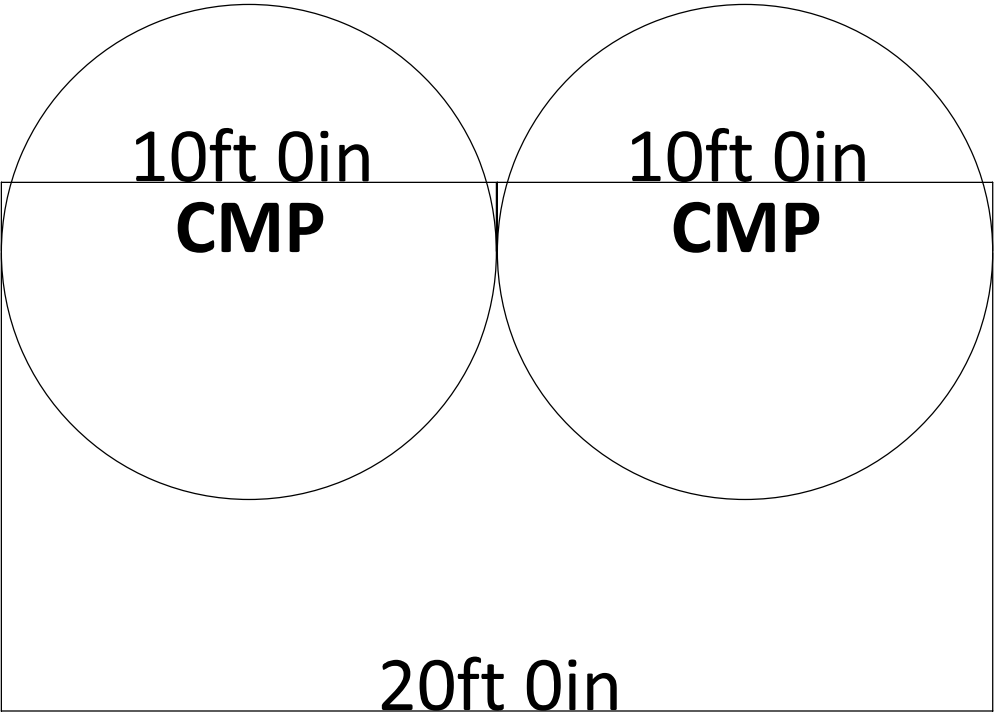

ARKANSAS STATE HIGHWAY COMMISSION Little Rock, ARK.			BRIDGE NO. 24333		
	Scale: 1"=4'		Drawn By: CAM	Project: Edit	
	Inspection Dir: E TO W	Channel Flow: Edit	Checked By: CAM	Date: 07/29/2024	