
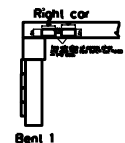
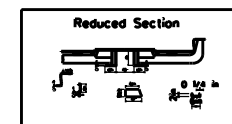
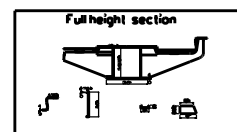
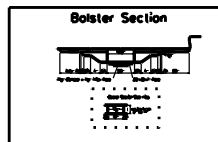
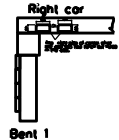
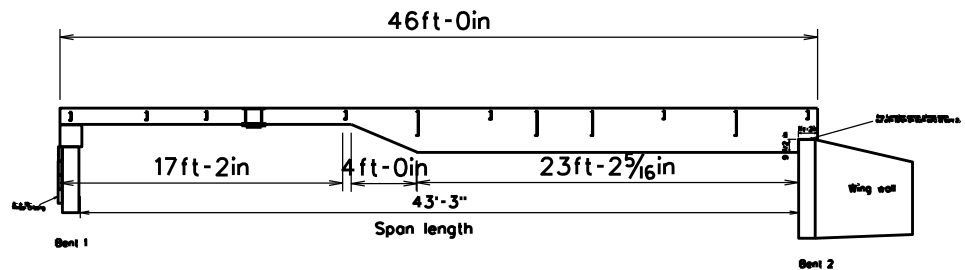
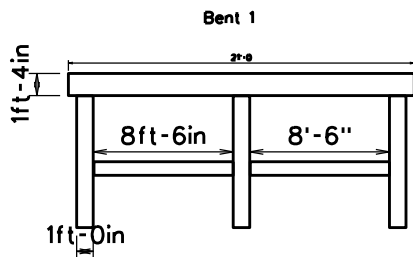


# 10' Scale

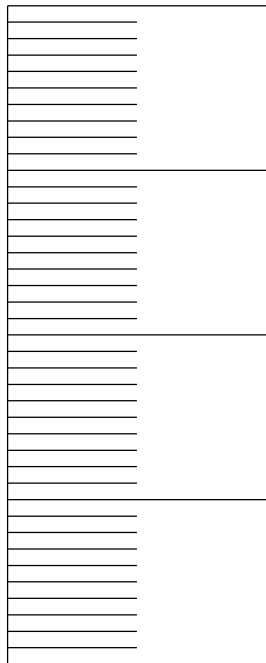



ARKANSAS STATE HIGHWAY COMMISSION  
Little Rock, ARK.

Scale: 1"=8'	
Inspection Dir: E to w	Channel Flow: Edit


BRIDGE NO. <b>20976</b>	
Drawn By: Edit	Project: Edit
Checked By: Edit	Date: 11/30/2015



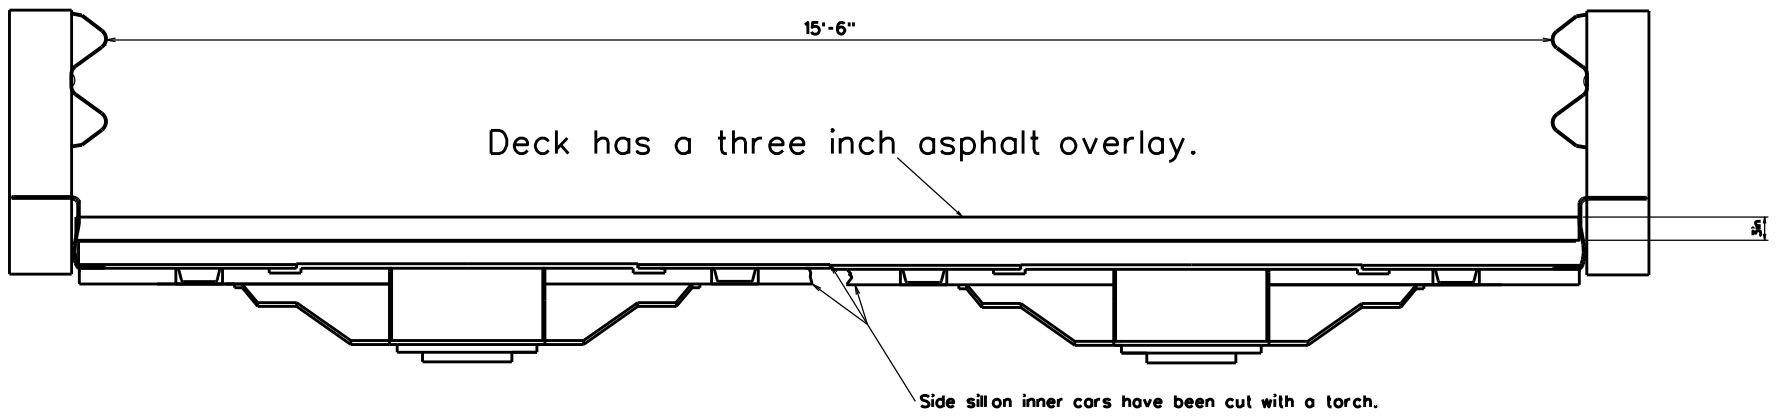


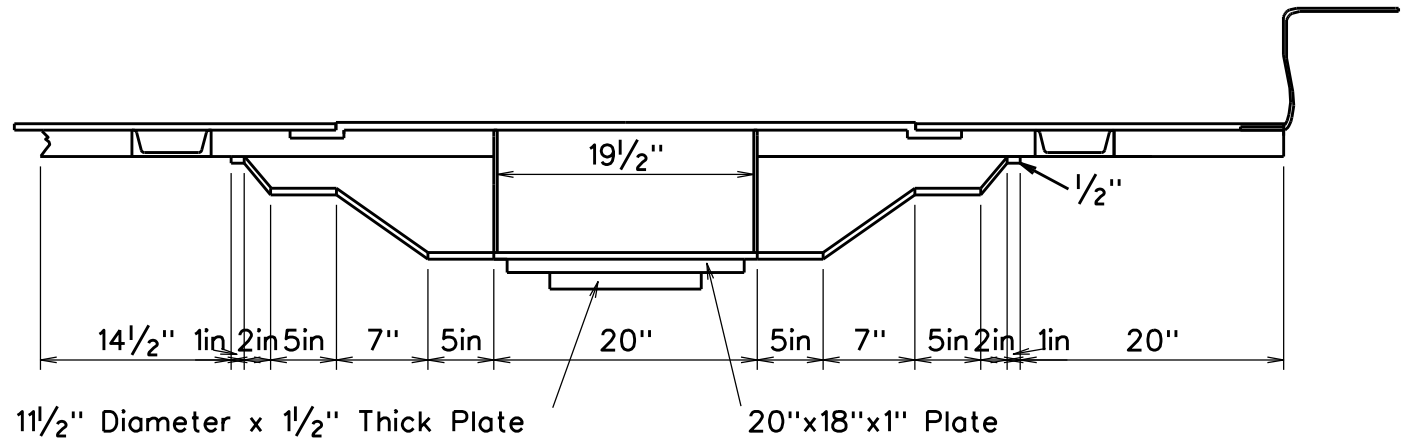


### Bolster Section Side View

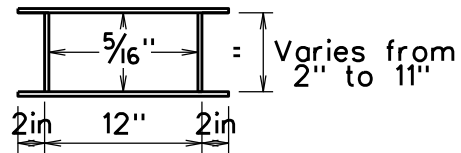


# Full height section

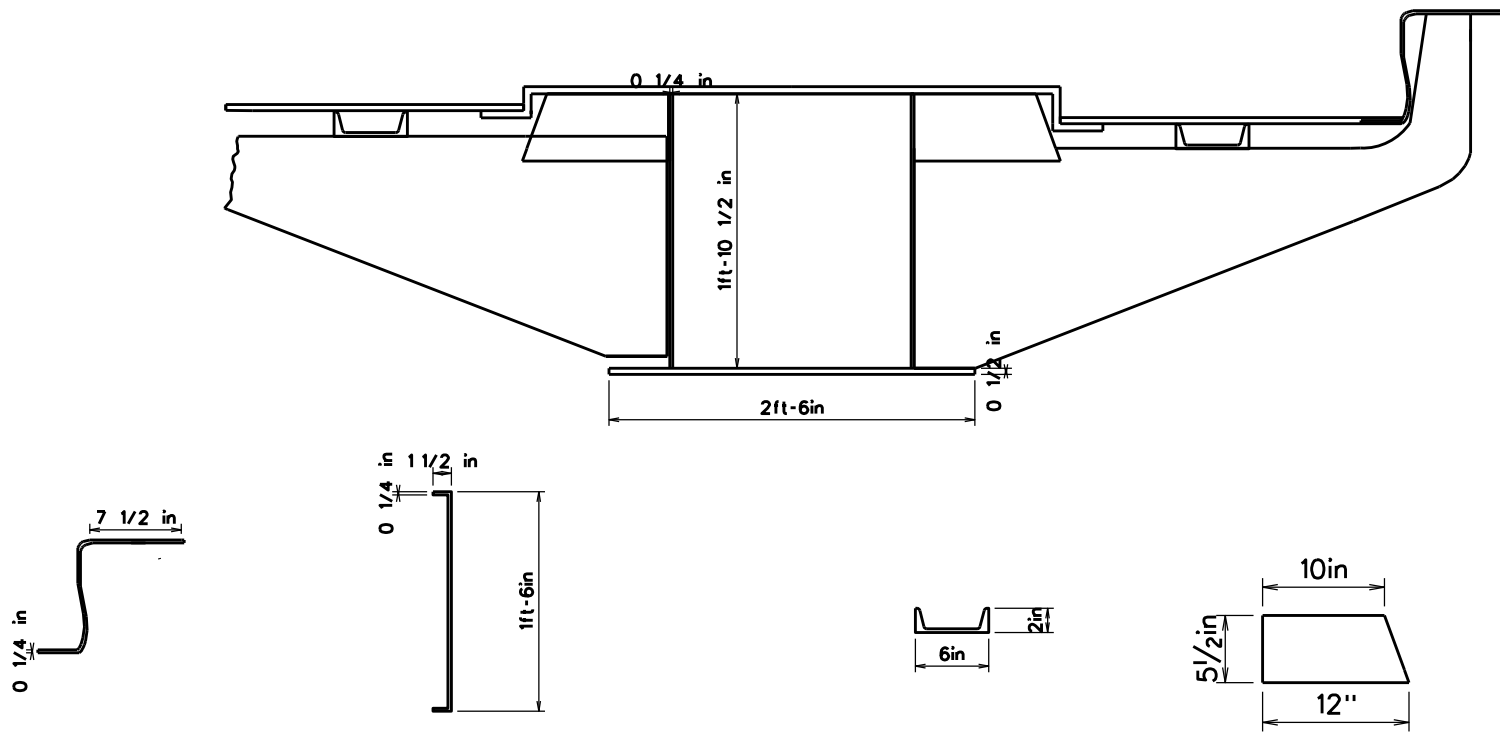

# Reduced Section

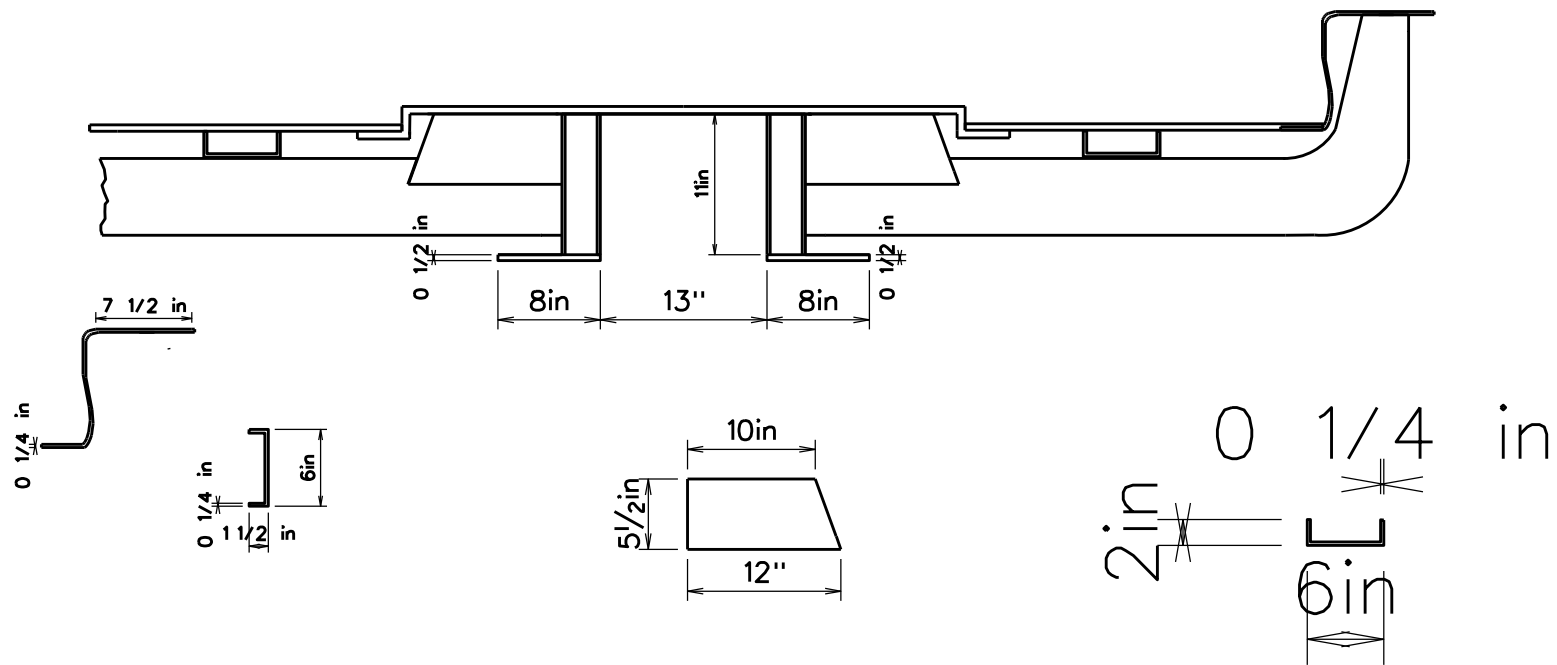


# Right car

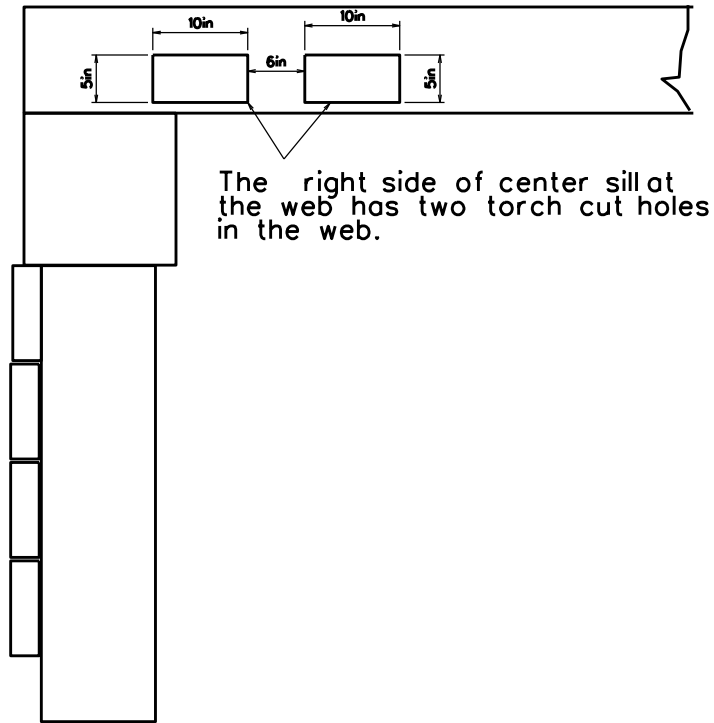

Bent 1

# Right car

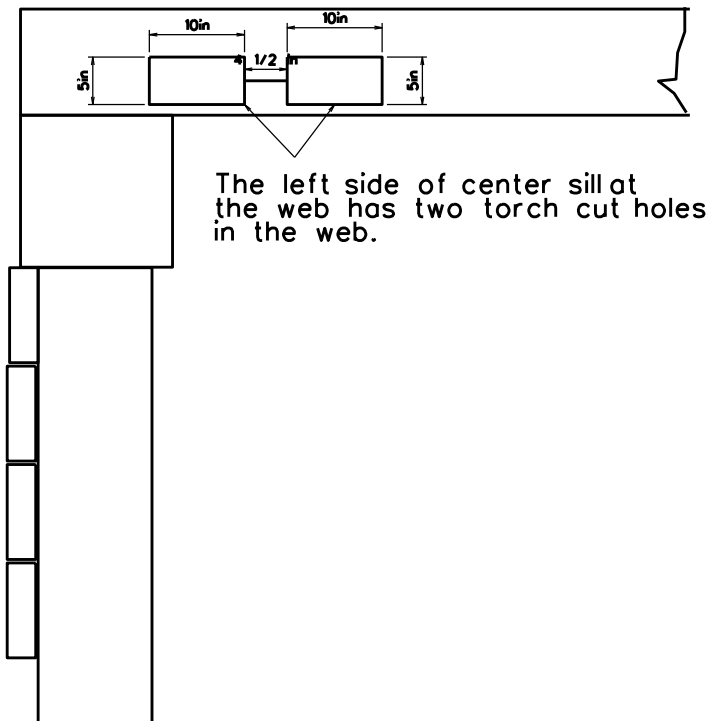

Bent 1