
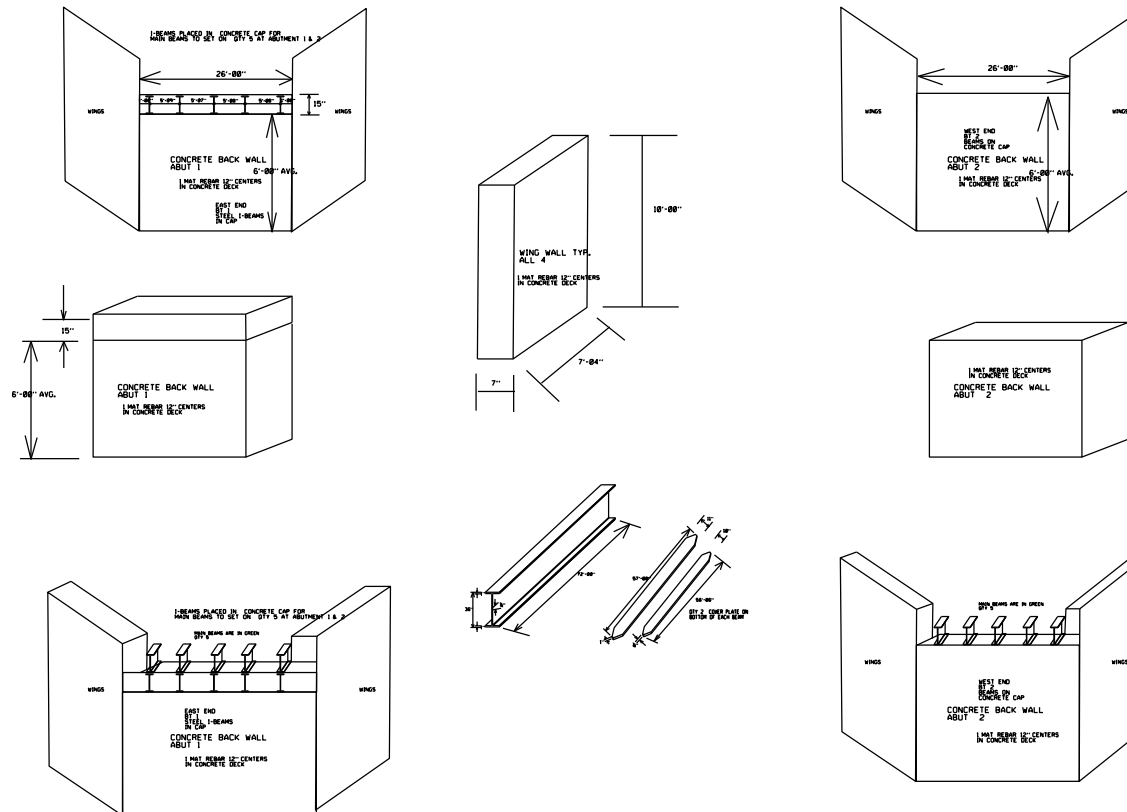


(Drawing Is Not To Scale)


The Correct Measurements Are Located In The Correct Place)

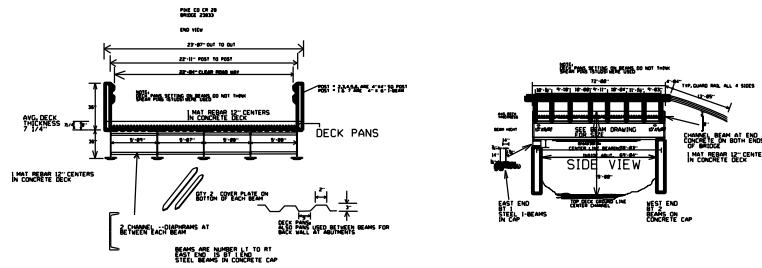

ARKANSAS STATE HIGHWAY COMMISSION Little Rock, ARK.			BRIDGE NO. 23833		
	Scale: 1"=60'		Drawn By: D.Calhoun	Project: Layout	
	Inspection Dir: E To W Channel Flow: N To S		Checked By: J.King	Date: 20250806	

PIKE CO CR 28
BRIDGE 23833

END VIEW

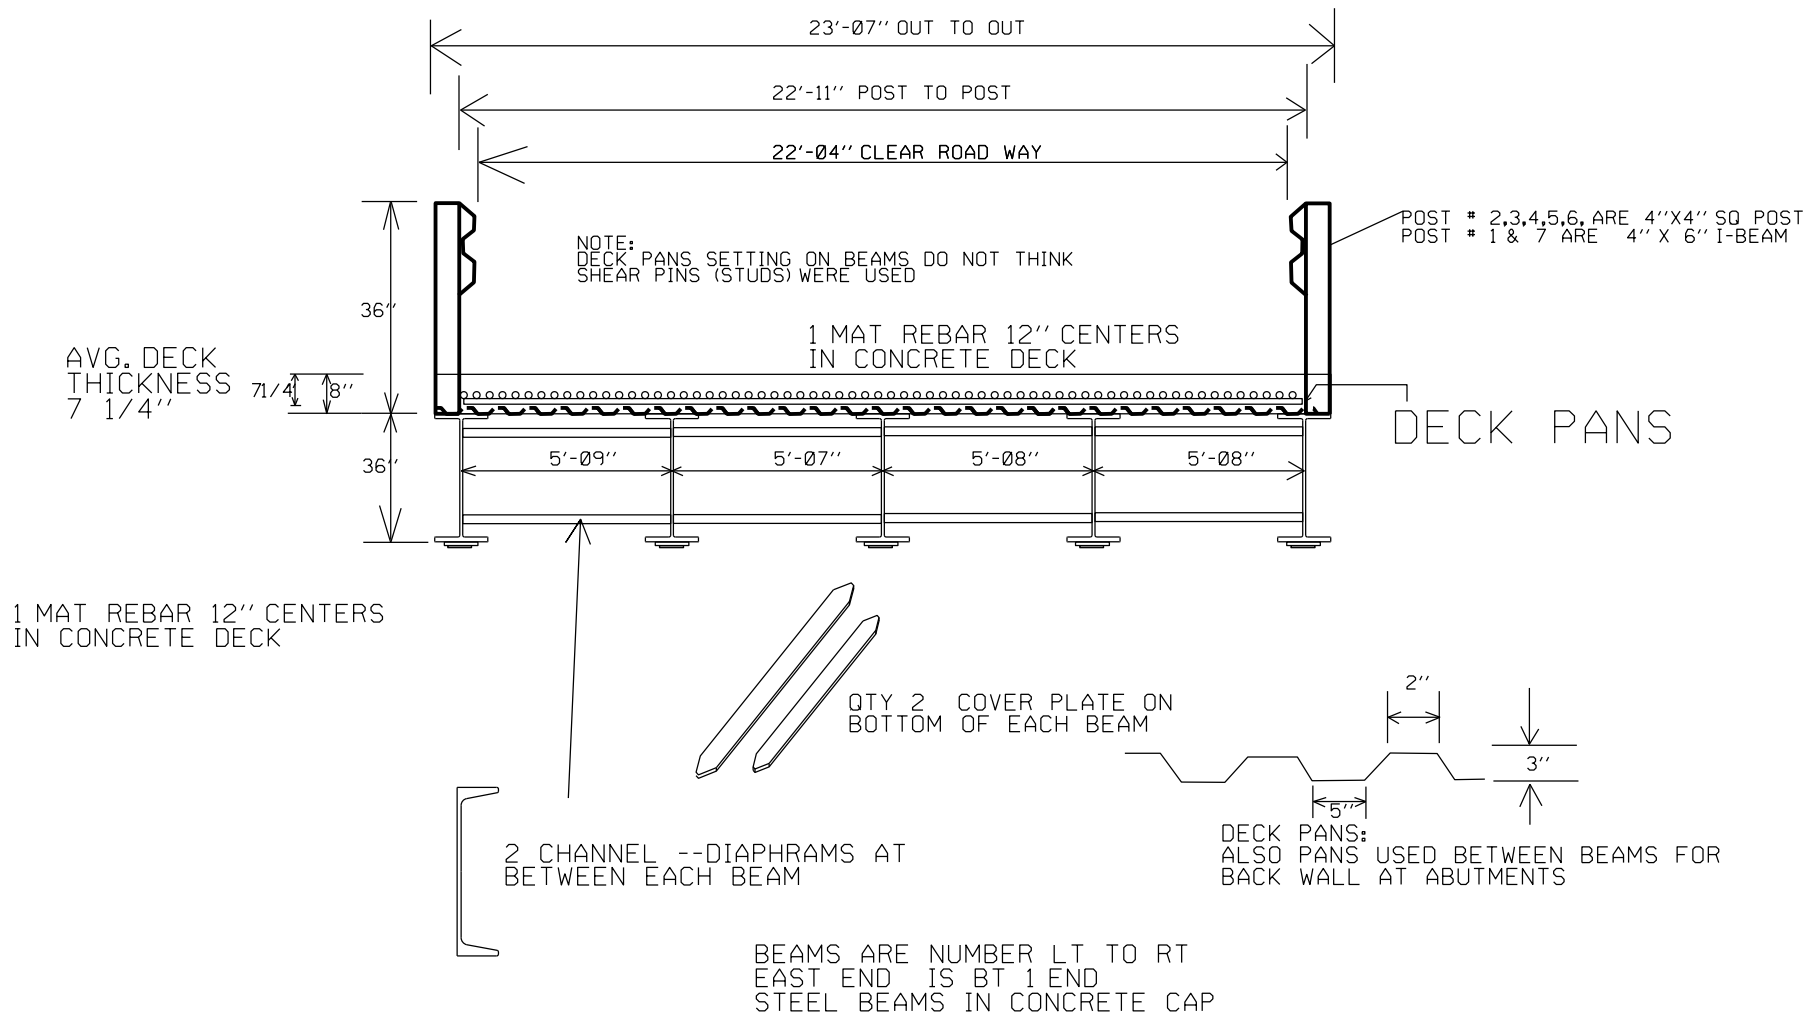

NOTE:
DECK PANS SETTING ON BEAMS DO NOT THINK
SHEAR PINS (STUDS) WERE USED

