



District: 6 County: Pulaski Route: 89 Section: 00/D Logmile: 1.50 Bridge: 16565

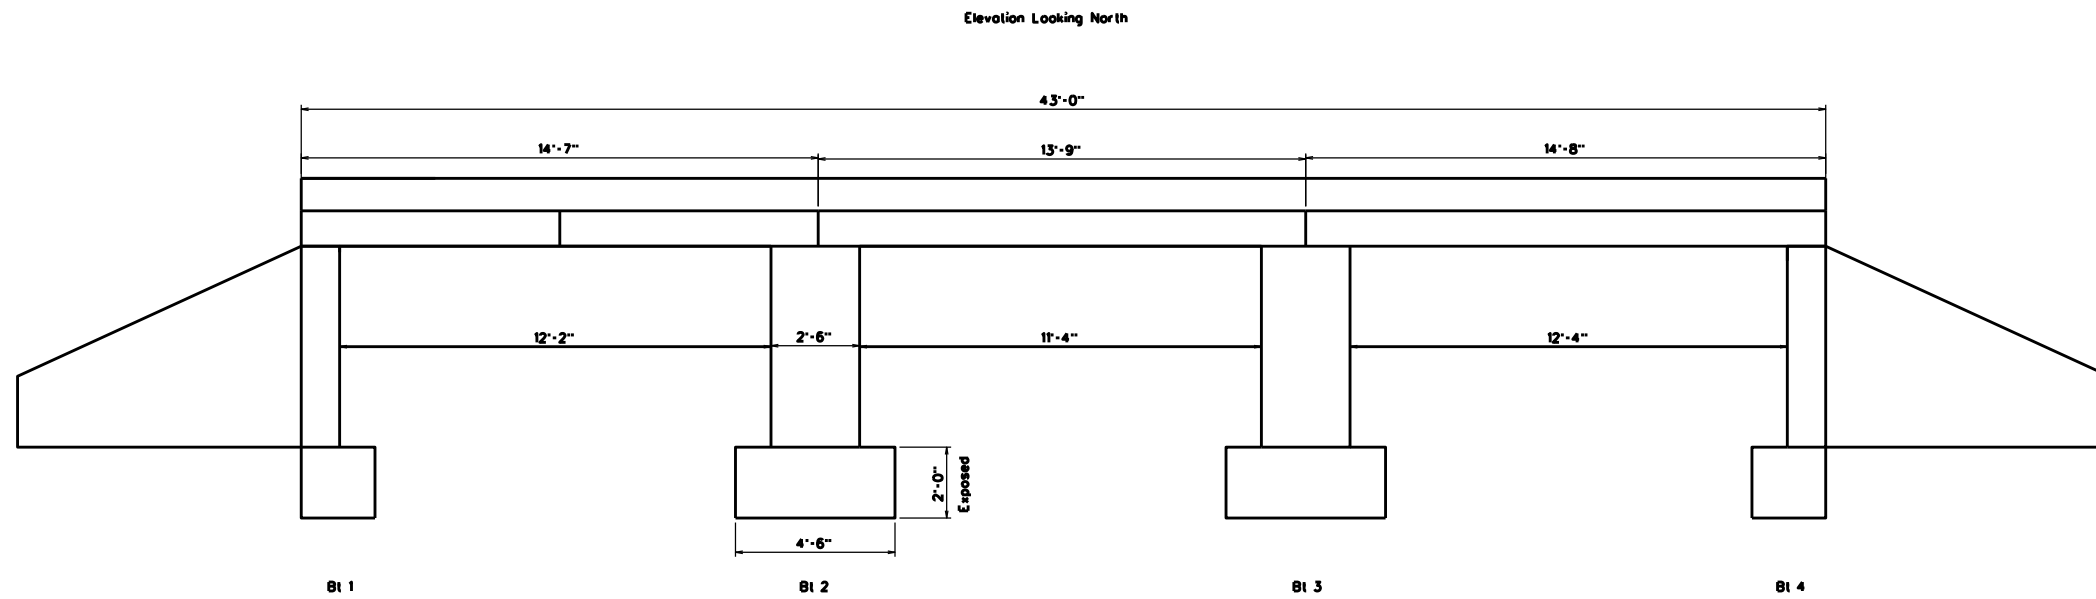

Abutments and pier walls are rock and mortar  
Pier walls have been extended at each end with cast in place concrete

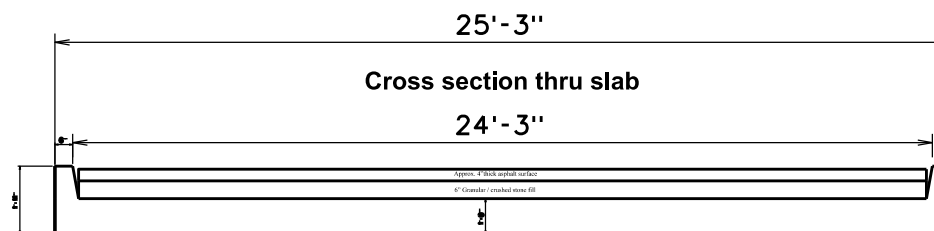

**Section at pier wall**

