


BEAM Layout
NOT TO SCALE

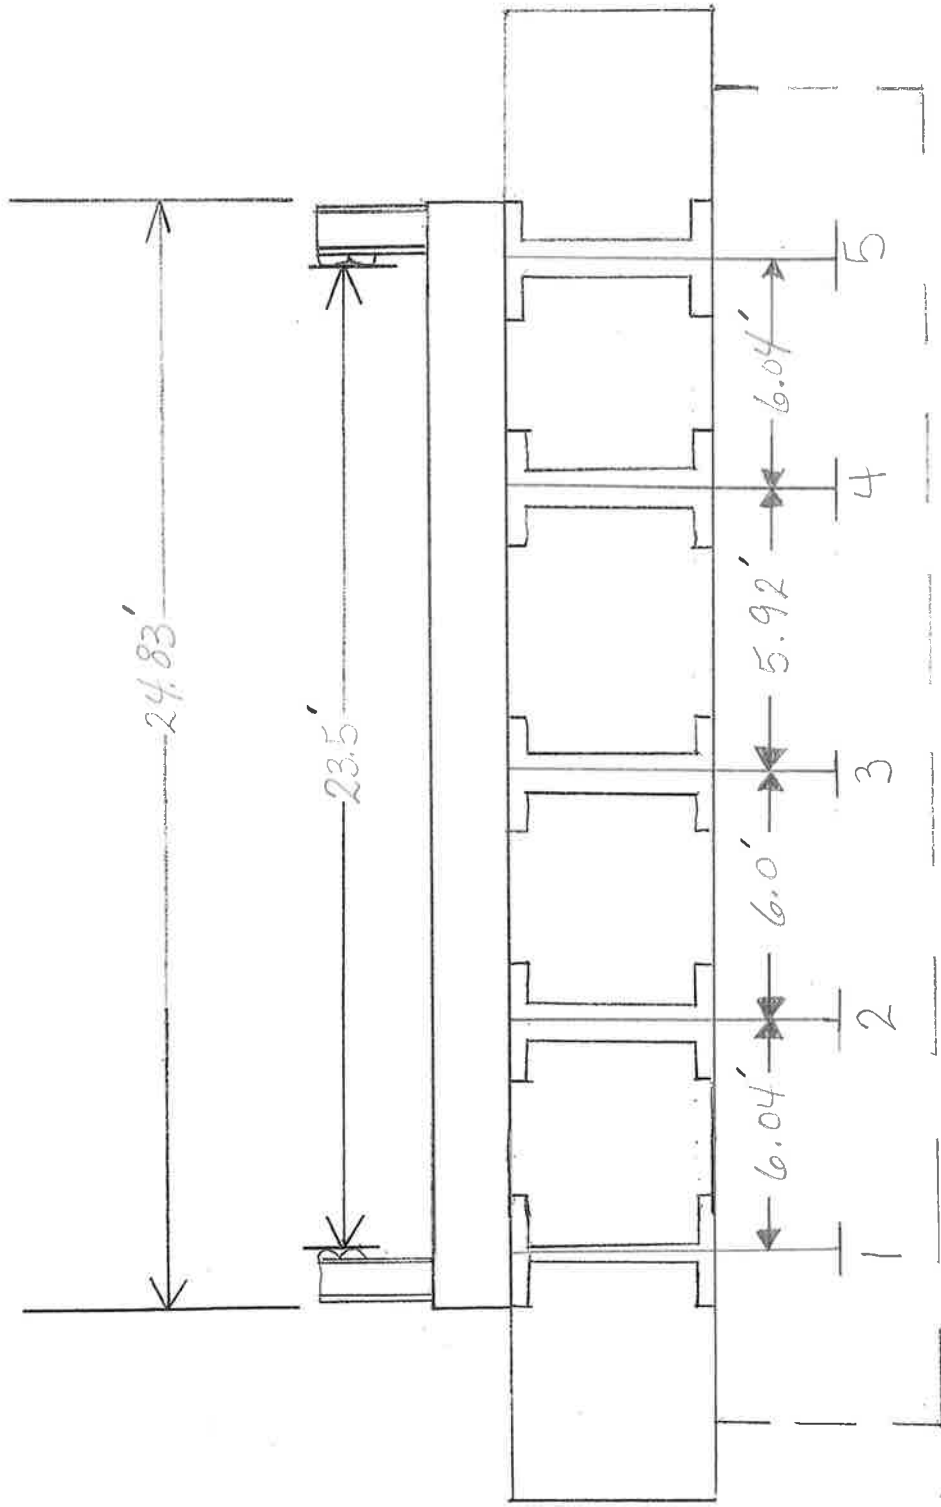


Insp. CLR/SC.0

BRIDGE INSPECTION REPORT — FORM III

Date 8-27-2008

Dist. 03 Co. 66 Sec. 33 Rt. DD/H Log 1.97 Br. No. 23232

Deck END View
NOT TO SCALE

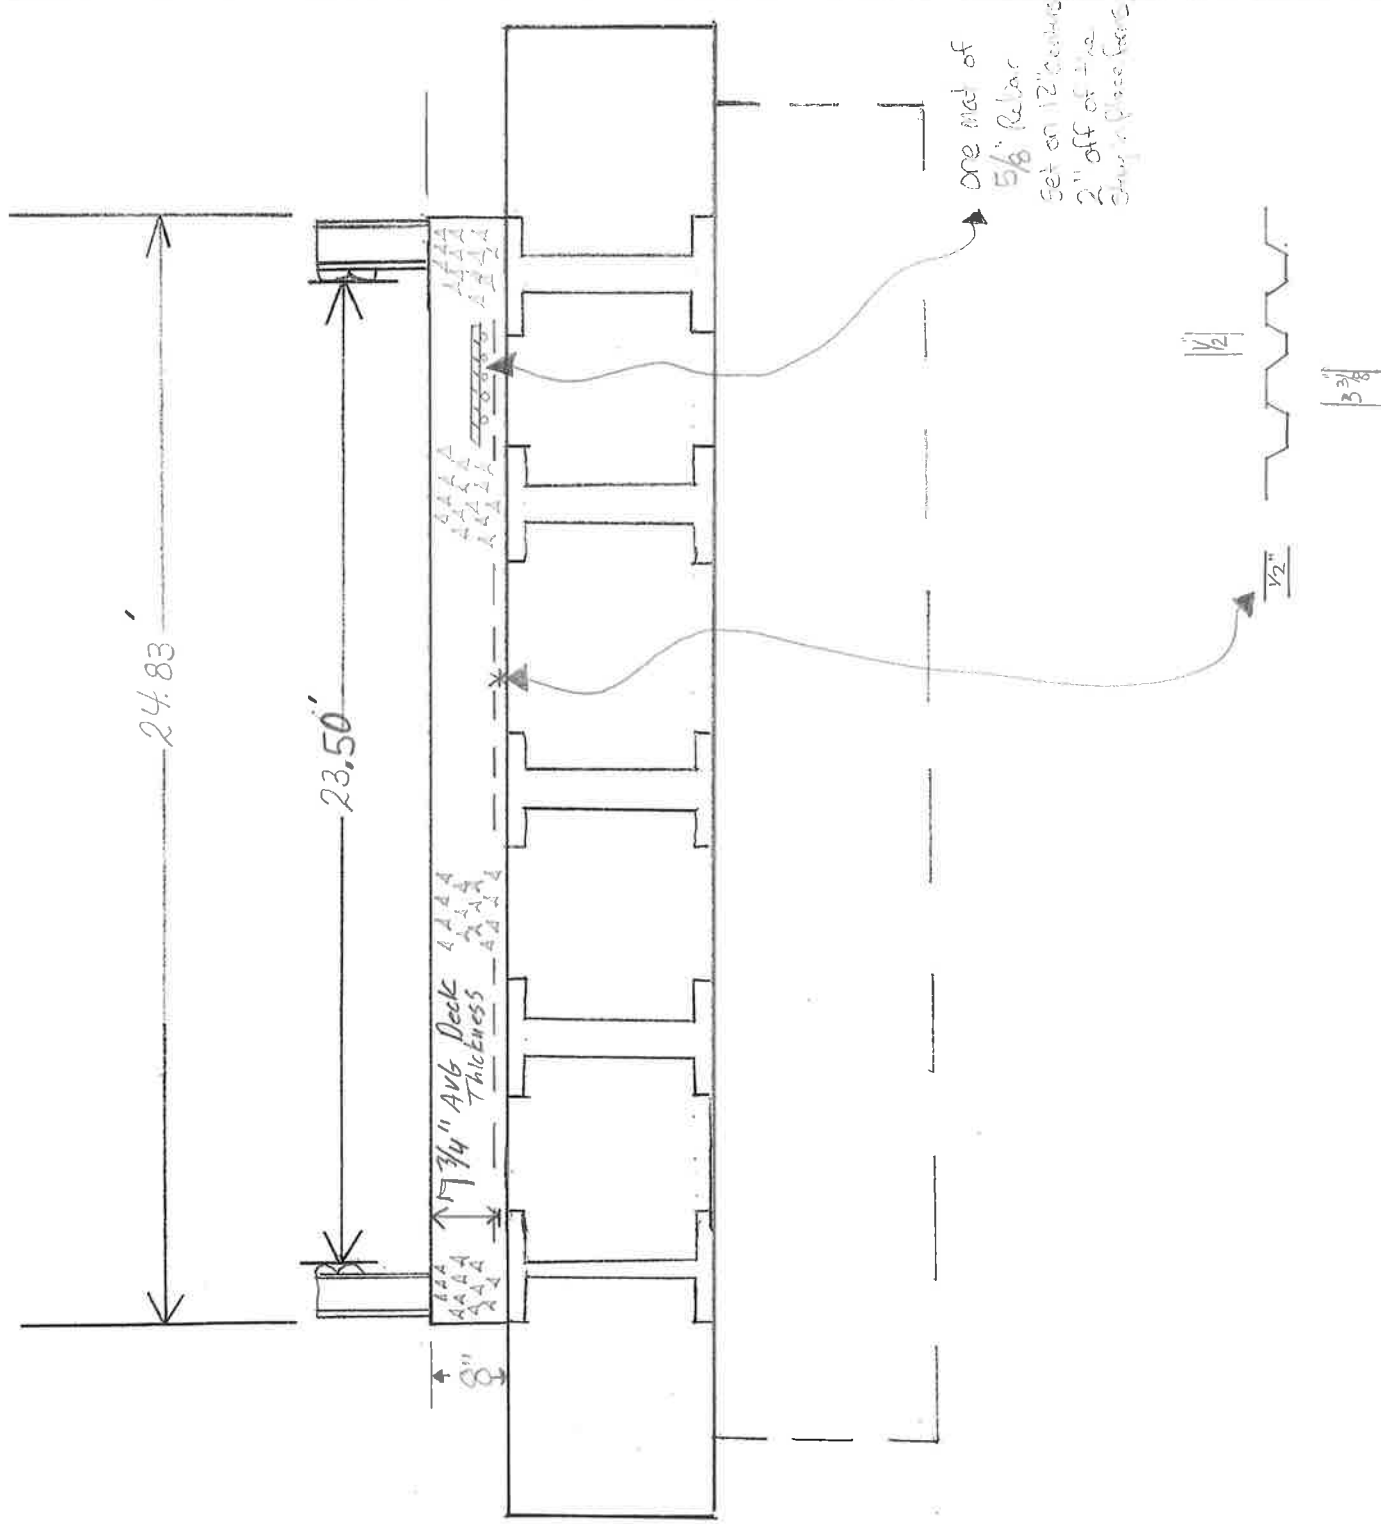


Insp. CLP/JCO

Date 8-27-2008


Dist. 03 Co. 606-Sevier Rt. 33 Sec. 00/H Log 1.97 Br. No. 23232

BRIDGE INSPECTION REPORT — FORM III

3 of 5

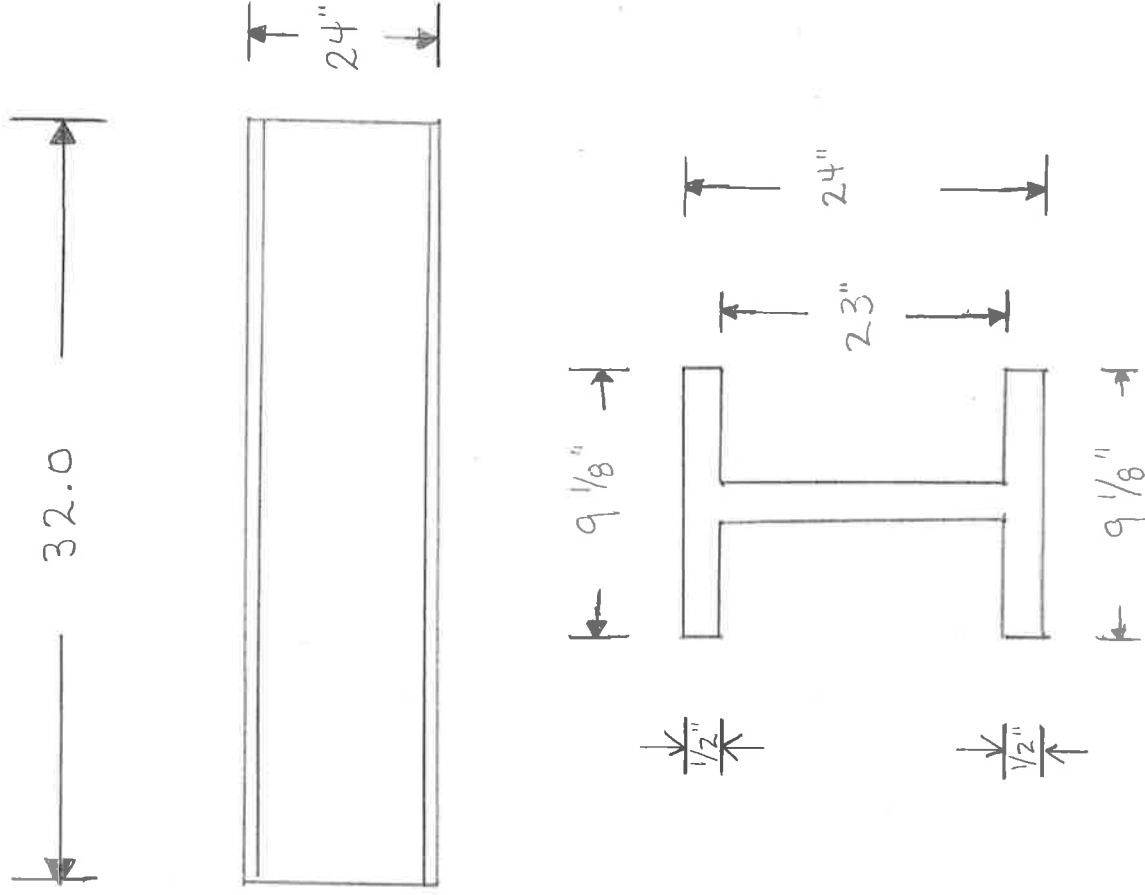

Substructure
Ben 7 #1 & Ben 7 #2

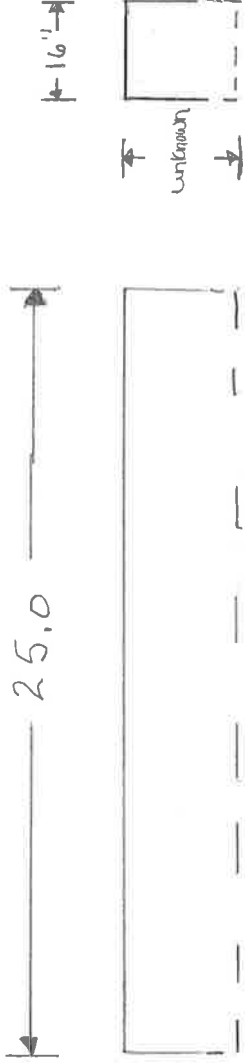

Insp. MD-CR

Date 8-27-2008

Dist. 03

Co. Colo Sevier

Rt. 33





Sec. 00/H

Log 1.97



Br. No. 23232

BRIDGE INSPECTION REPORT — FORM III

5 of 5

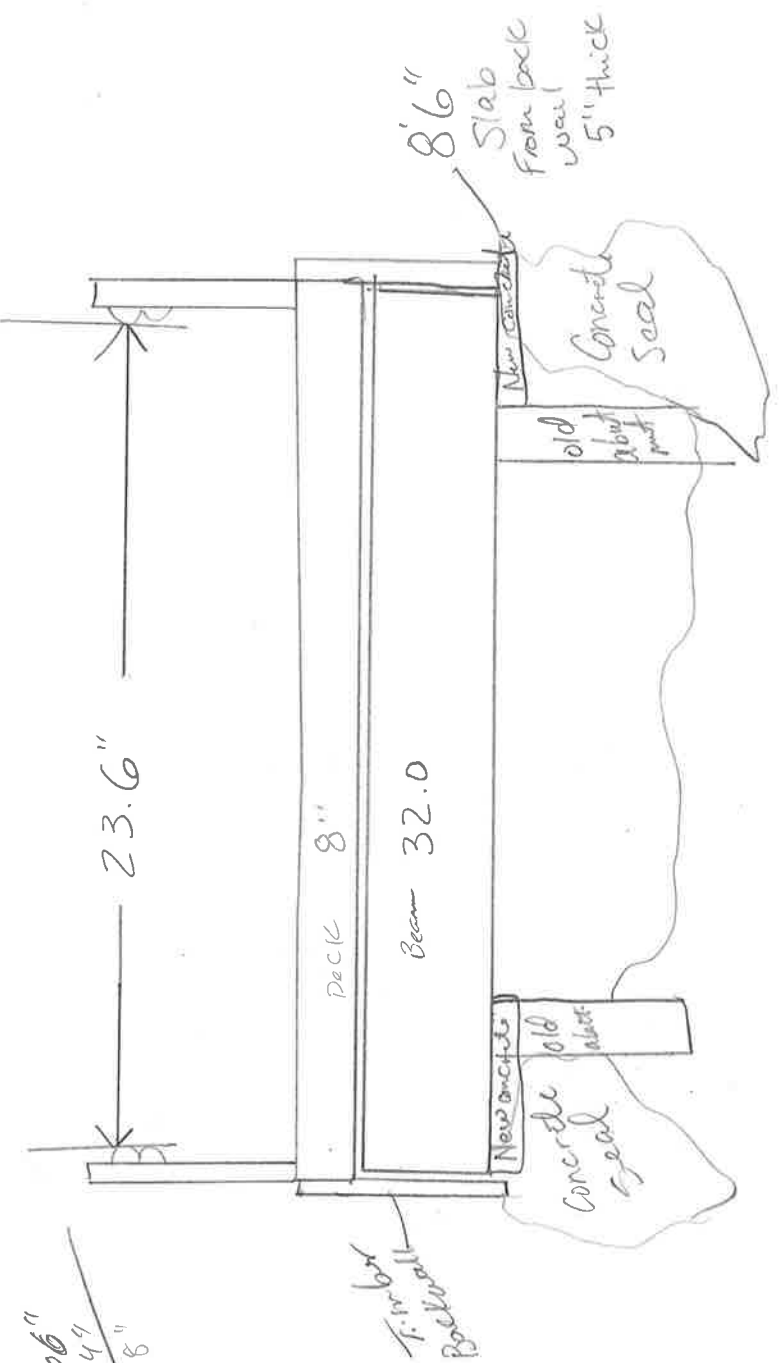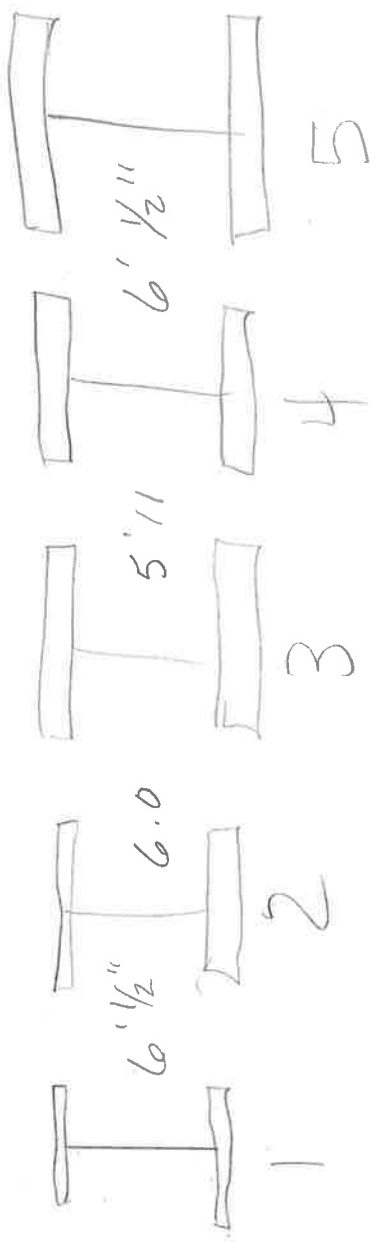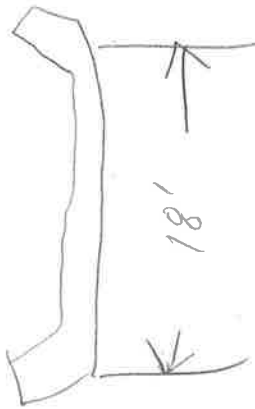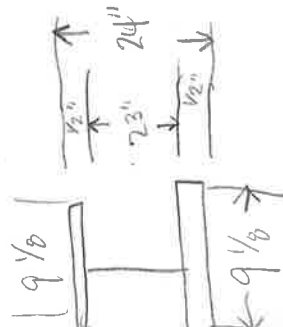

$$\begin{array}{r} 23'-06" \\ + 24'-8" \\ \hline 47'-8" \end{array}$$

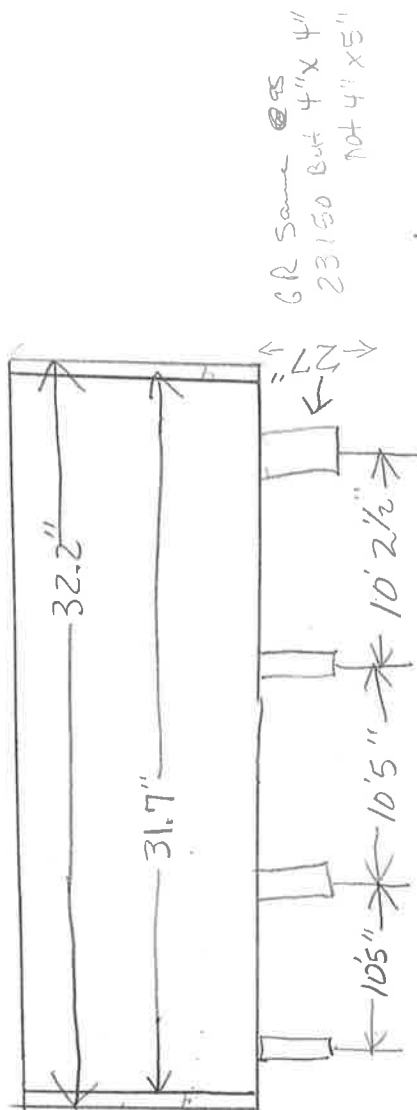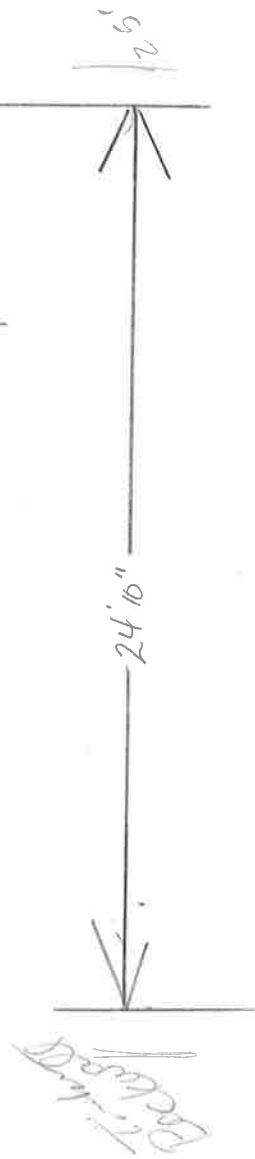

Log rule
1.93

$$\begin{array}{r} 1.35 \\ 1.58 \\ \hline 1.93 \end{array}$$

BRIDGE INSPECTION REPORT — FORM III

Insp. _____ Date _____
Dist. _____ Co. _____ Rt. _____ Sec. _____ Log _____ Br. No. _____