
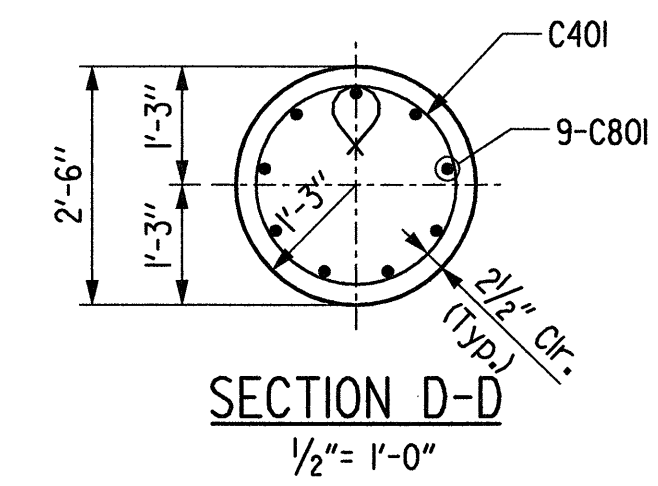
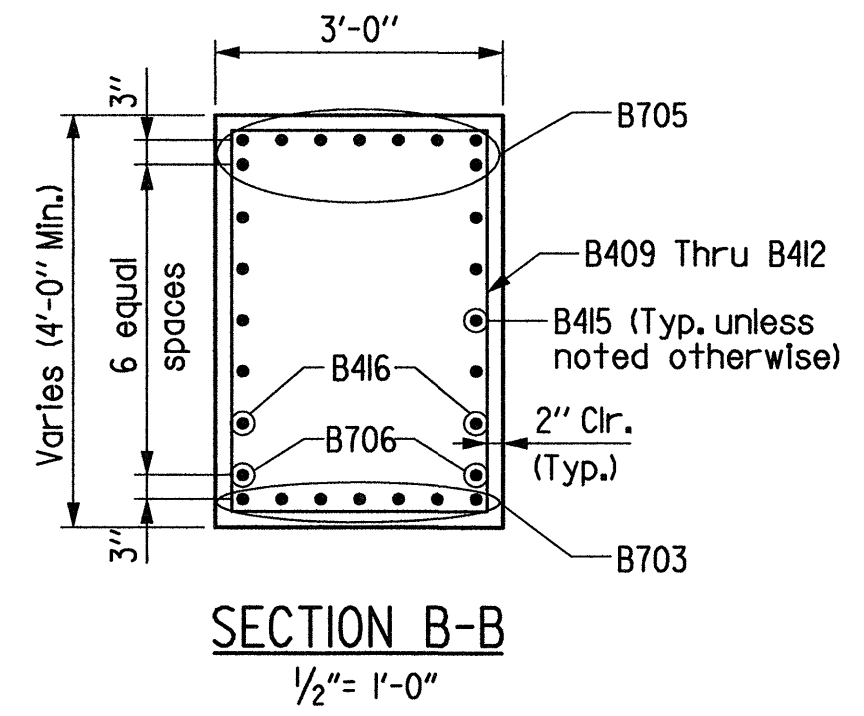
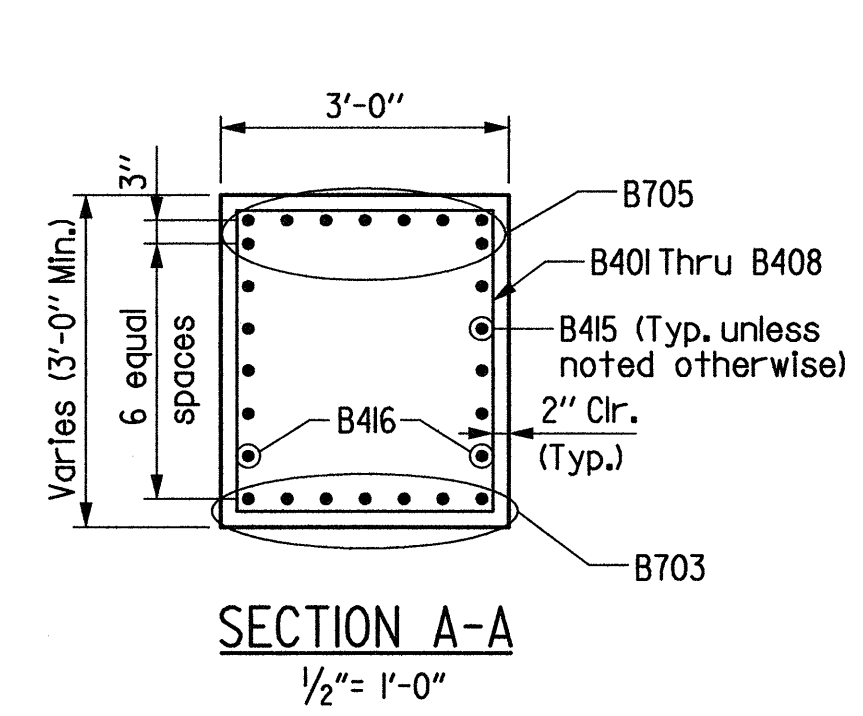
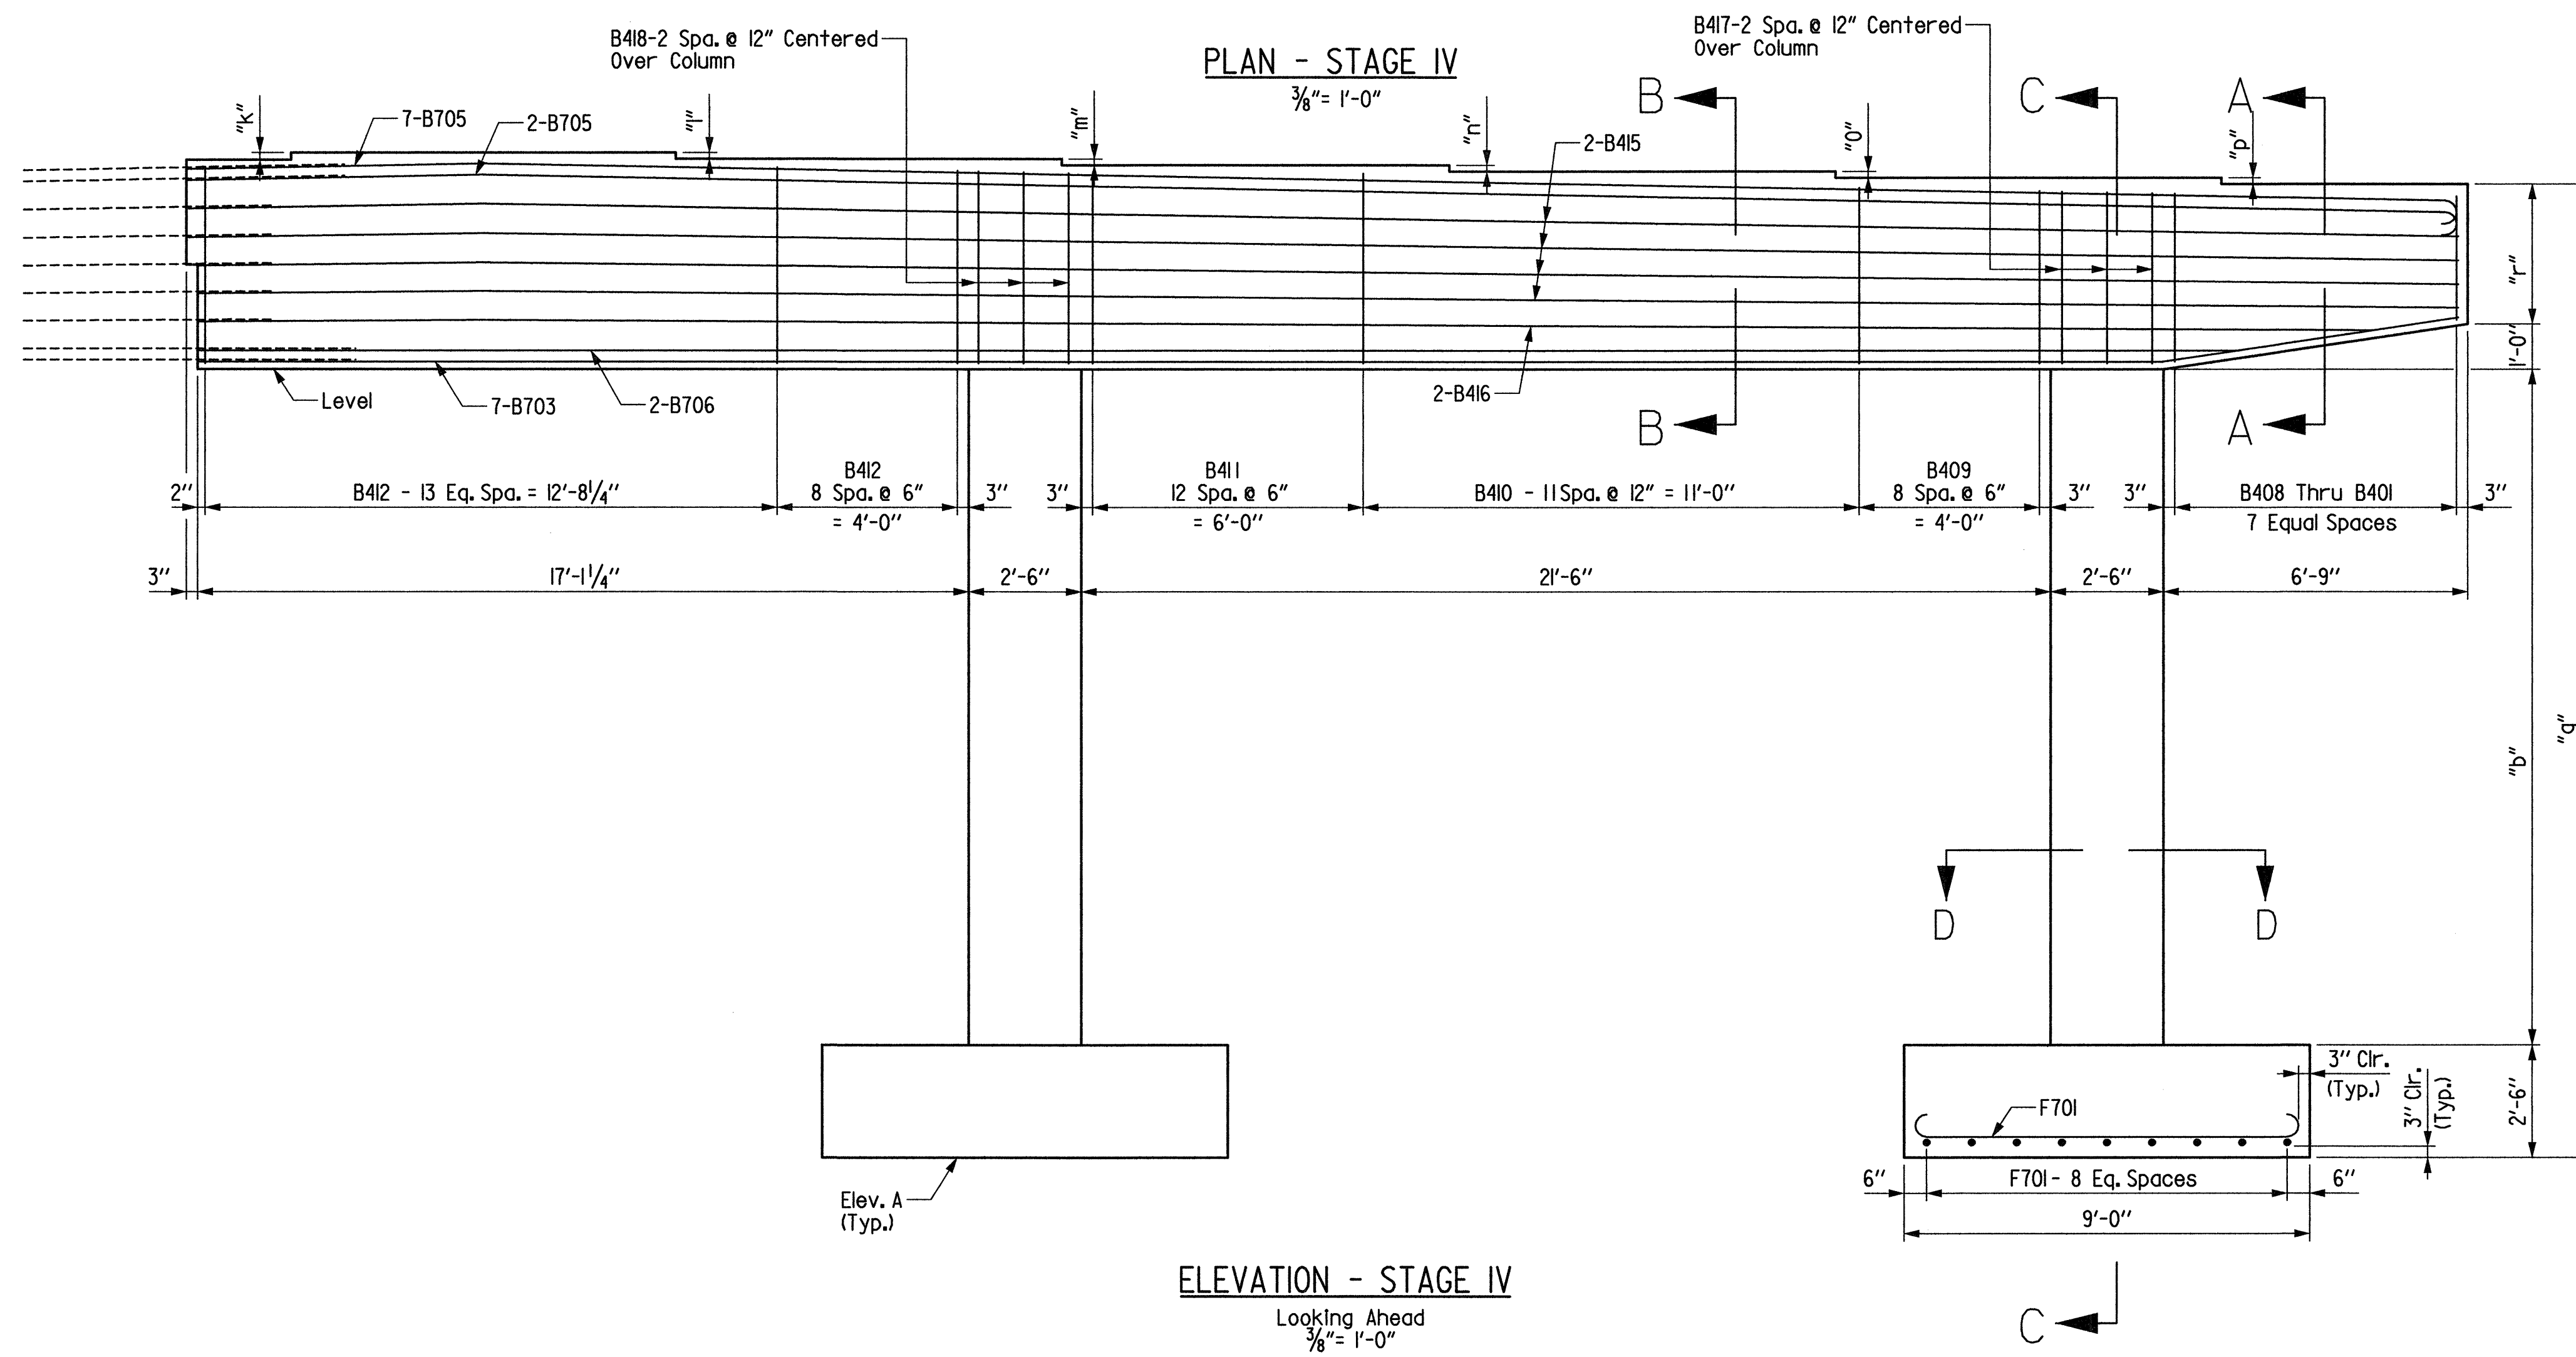


DATE REVISED	DATE FILMED	DATE REVISED	DATE FILMED	FED. ROAD DIST. NO.	STATE	FED. AID PROJ. NO.	SHEET NO.	TOTAL SHEETS
				6	ARK.			
				JOB NO.		040455	124	394
				07048		BENT 2 & 3		47646

Note: For Additional Details and Sections, See Dwg. No. 47645

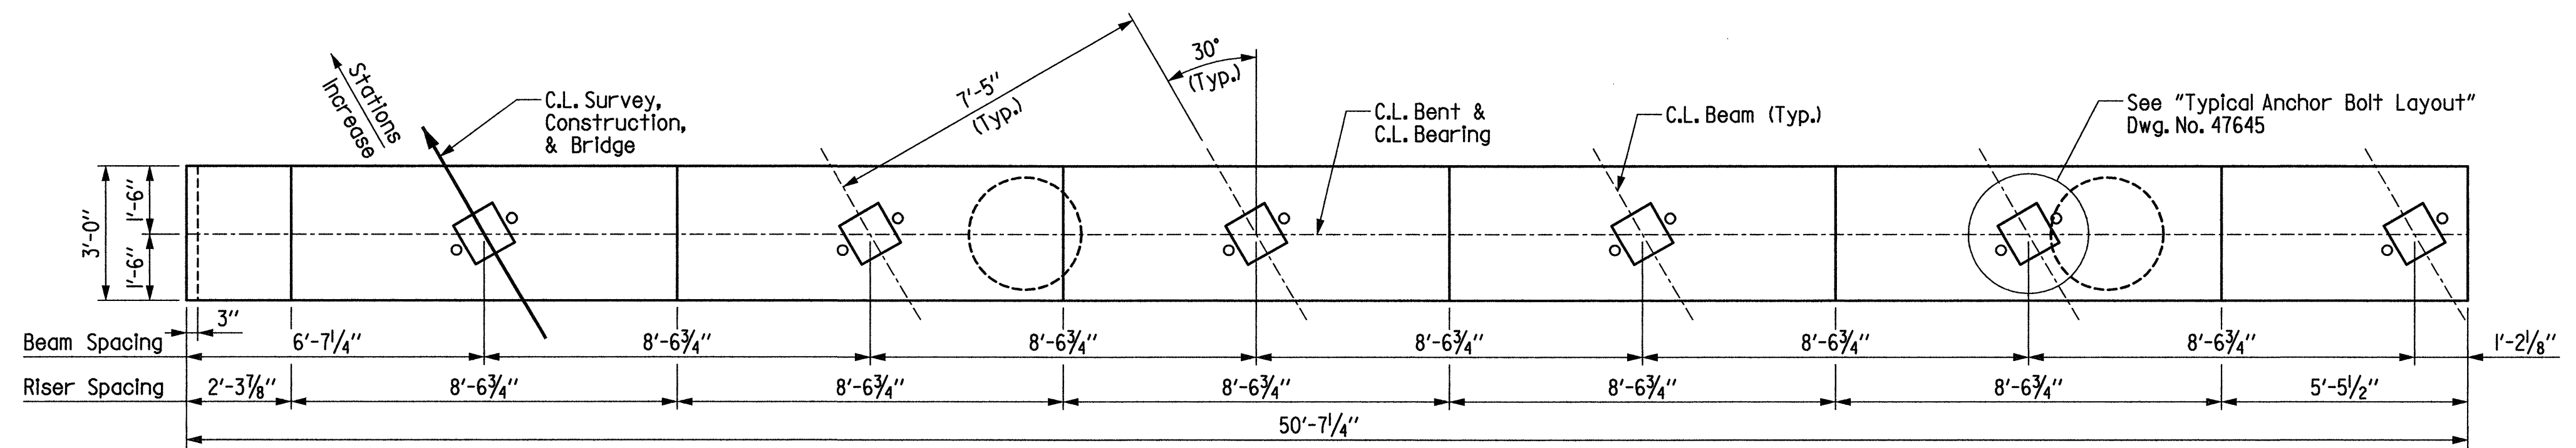

ALTERNATE NO. 1
SHEET 2 OF 2
DETAILS OF INTERMEDIATE BENTS
LITTLE VACHE GRASSE CREEK
SEBASTIAN COUNTY

ROUTE 22 SEC. 1
ARKANSAS STATE HIGHWAY COMMISSION
LITTLE ROCK, ARK.

DRAWN BY: JE DATE: 6-05 FILENAME: b040455il_b22.dgn
CHECKED BY: LM DATE: 6-05 SCALE: AS SHOWN
DESIGNED BY: DM DATE: 6-05

BRIDGE NO. 07048 DRAWING NO. 47646