



Bridge: M0256

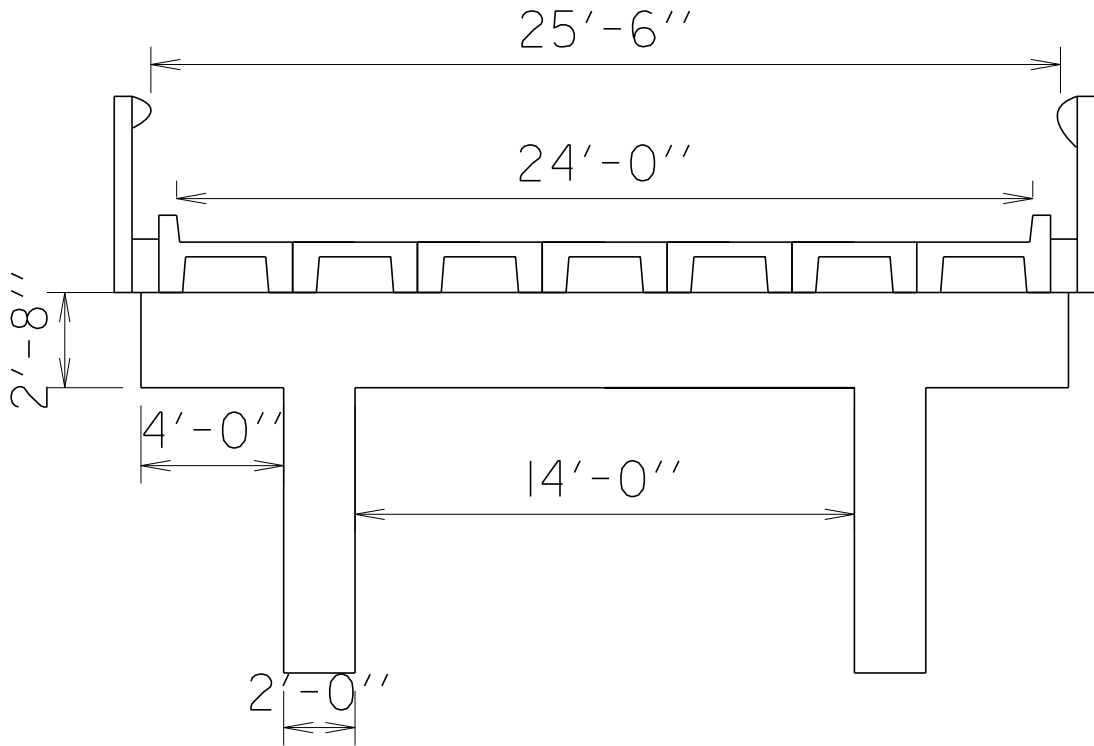

Typical channel units and curb units. (All are bolted transversely.)
Curb is cast monolithically.

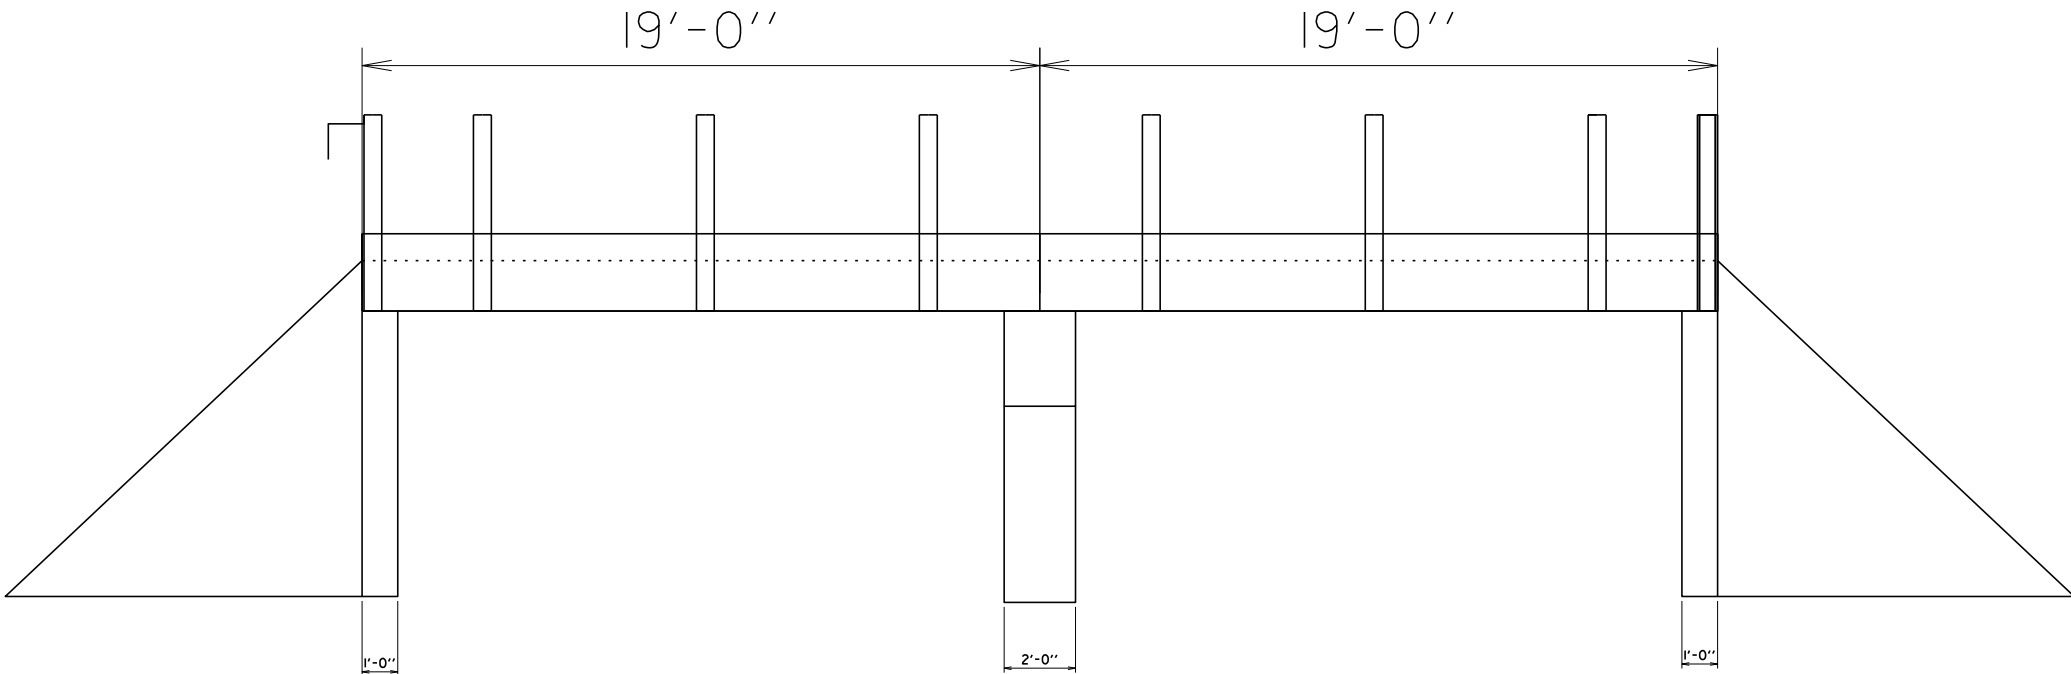