


S.P. & Item No. 12	Earth Excavation	120
Item No. 54	Class "S" Concrete	181.80
" " 55	Reinforcing Steel	51.844
" " 58	Precast Conc. Piling	625.4
" " 74	Concrete Railing	274'-0"

R/W WIDTHS				
From Sta.	To Sta.	Width At of E	Width Lt of E	Total Width
170+00	1013+00	80'	80'	160'
1013+00	1211+00	80'	80'	160'

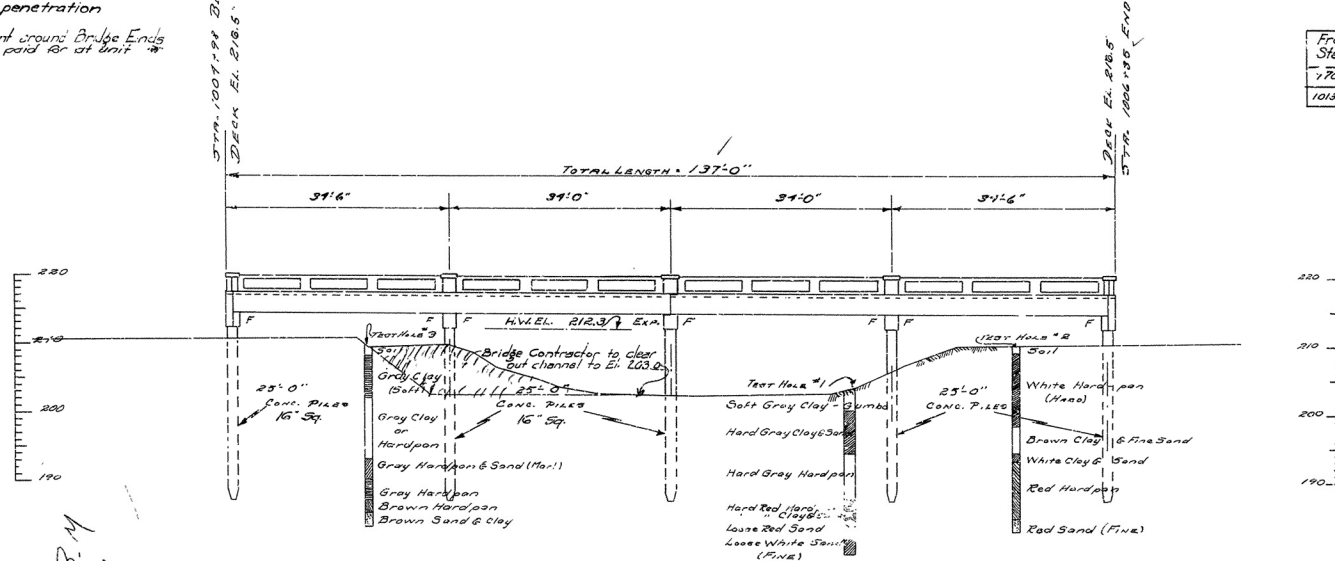

DRAINAGE AREA: 112 Sq. Miles - Flat, Timbered
ELEVATION
BRIDGE 1470

LAYOUT
OF
BRIDGE OVER BAYOU TWO PR
LONGKE COUNTY
ROUTE 70 SEC. 15

ARKANSAS STATE HIGHWAY COMMISS

LITTLE ROCK, ARK.

Drawn By: H. L. S. G. Date: 2/1/20 / in. =

Traced By: W. G. Date: 7/2/54 Scale: 1" = 100'

Checked By: Clyde Date: 11/8/90

BRIDGE NO. 1470 DRAWING NO. 2

BRIDGE NO. 7470 DRAWING NO. 2




ARM BRID