



Elevation View of Structure

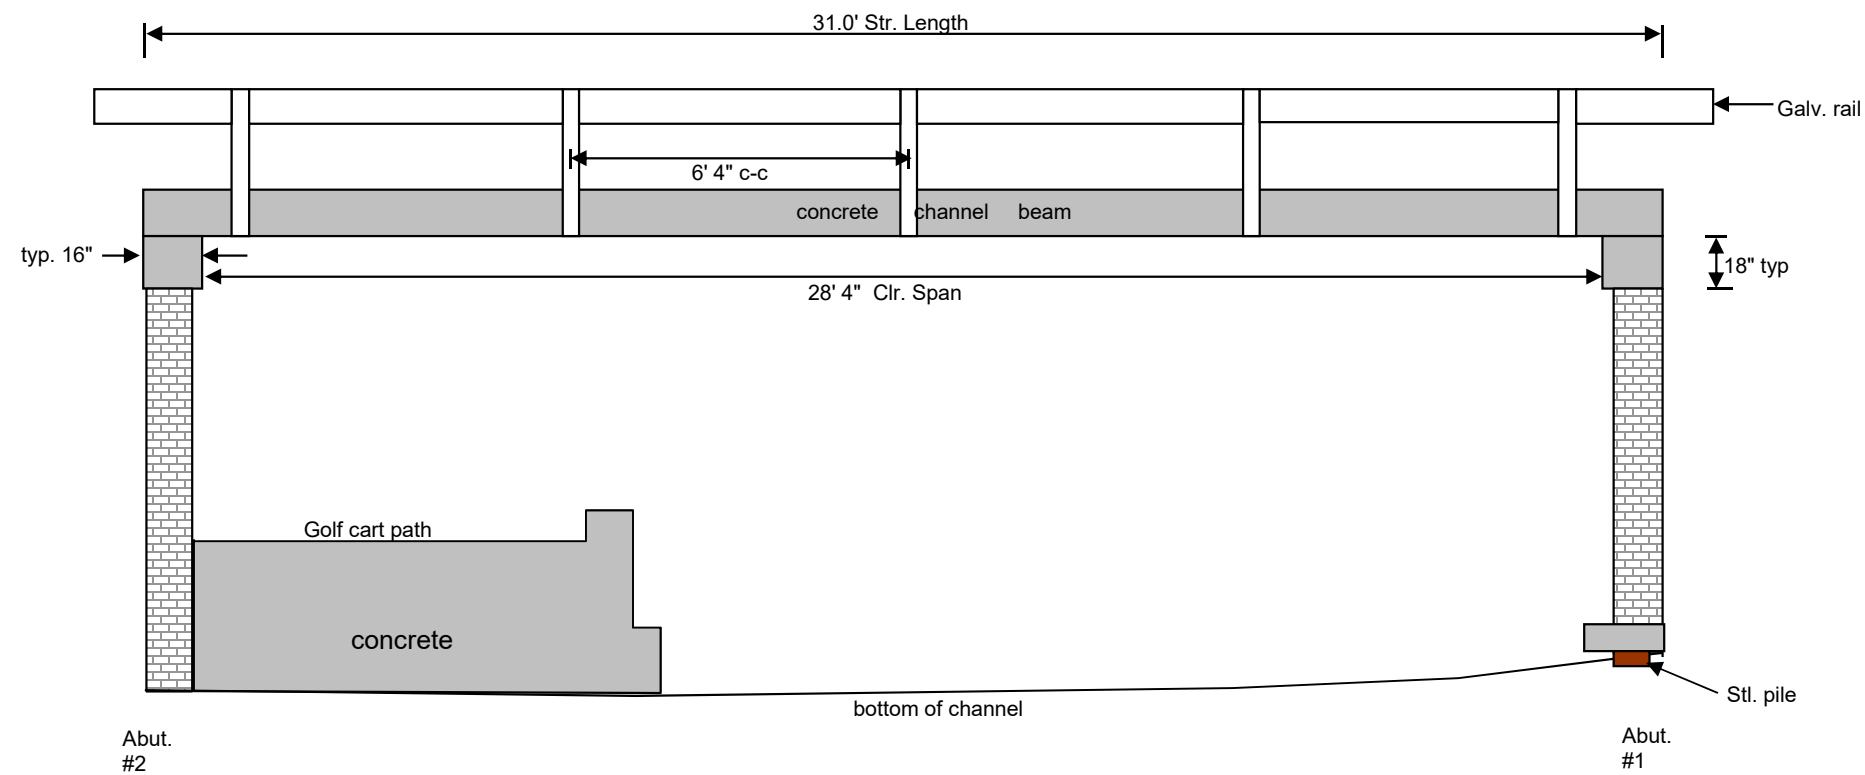

X-Section View

Note: precast concrete girders are transversely bolted together

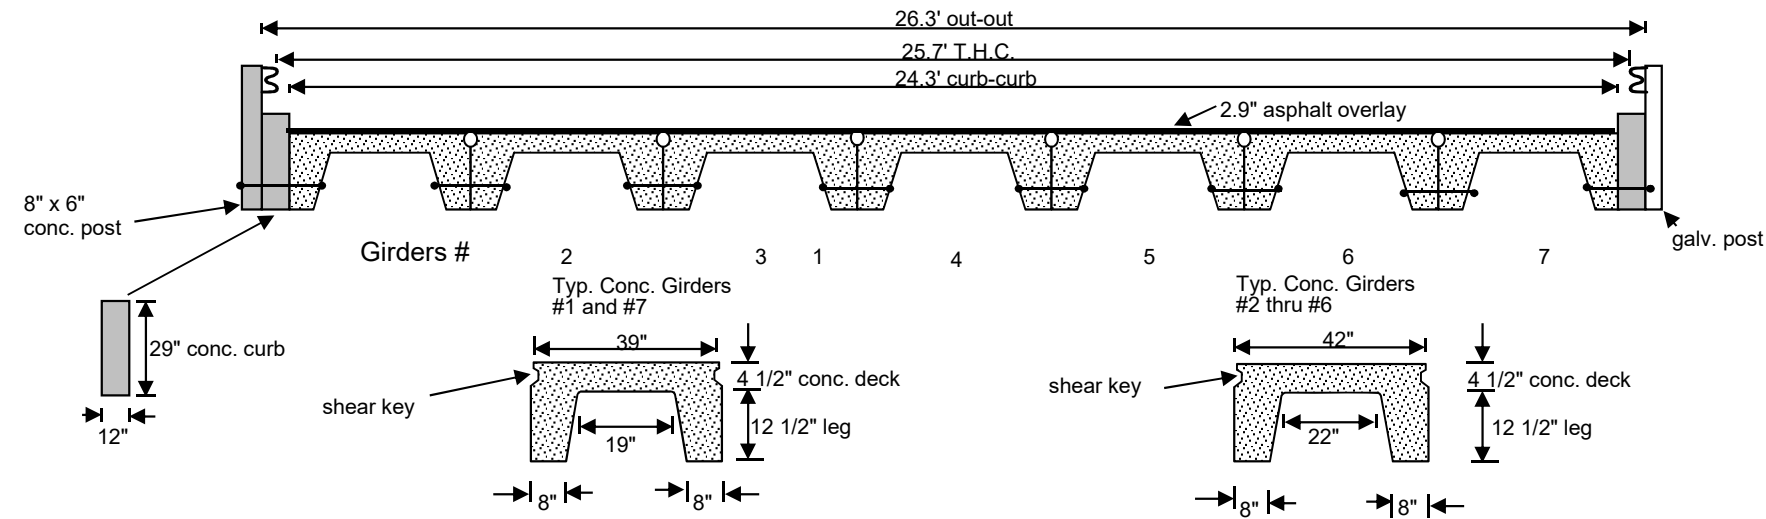

View Abut. #1 Looking Back  
Abut. #2 Looking Ahead

