


Overall length=62.0'

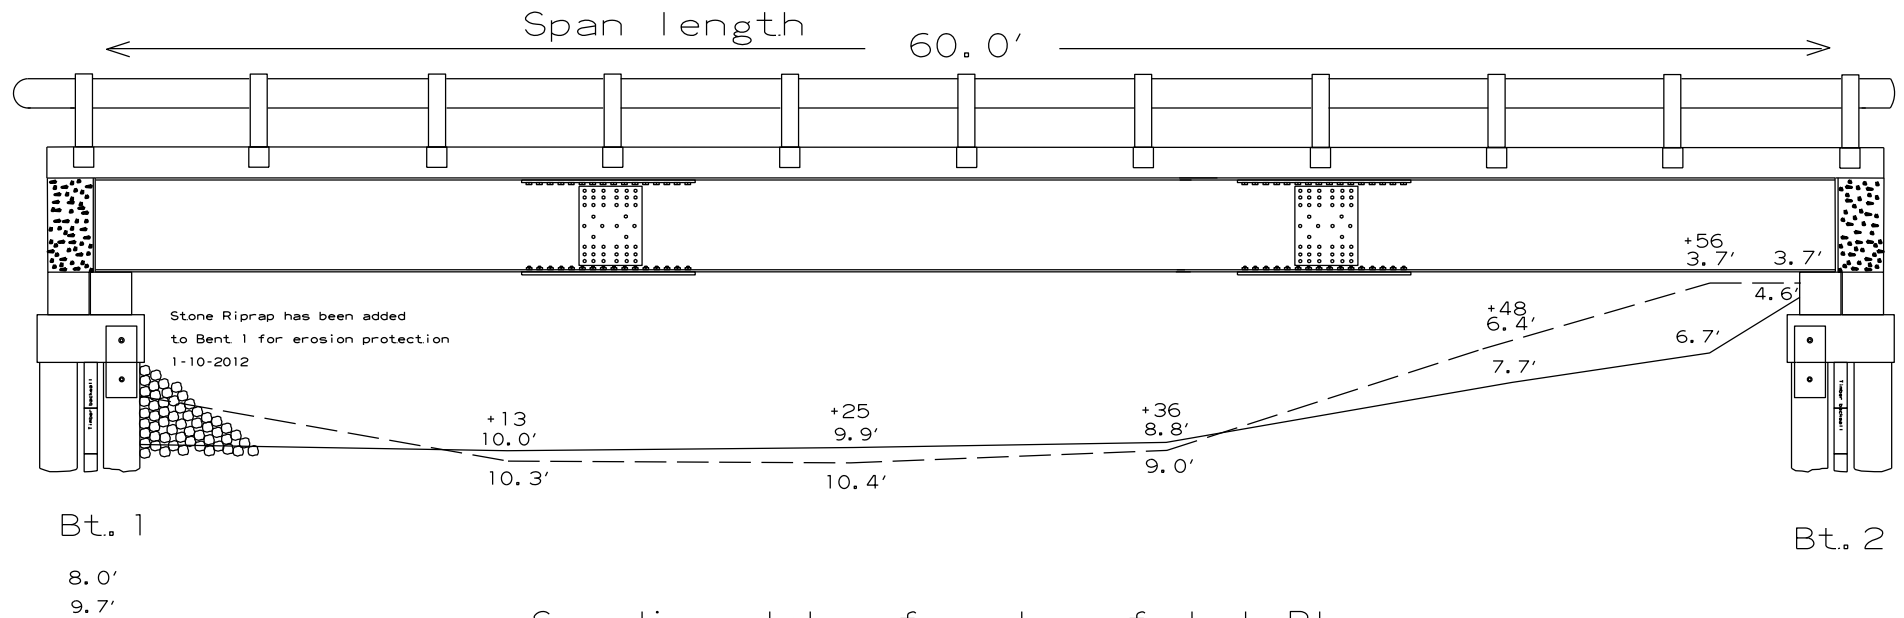

Soundings taken from top of deck-Rt.

Red dashed line & soundings from- 8-28-1990

Solid line & soundings taken on 5-11-2006