


M0614

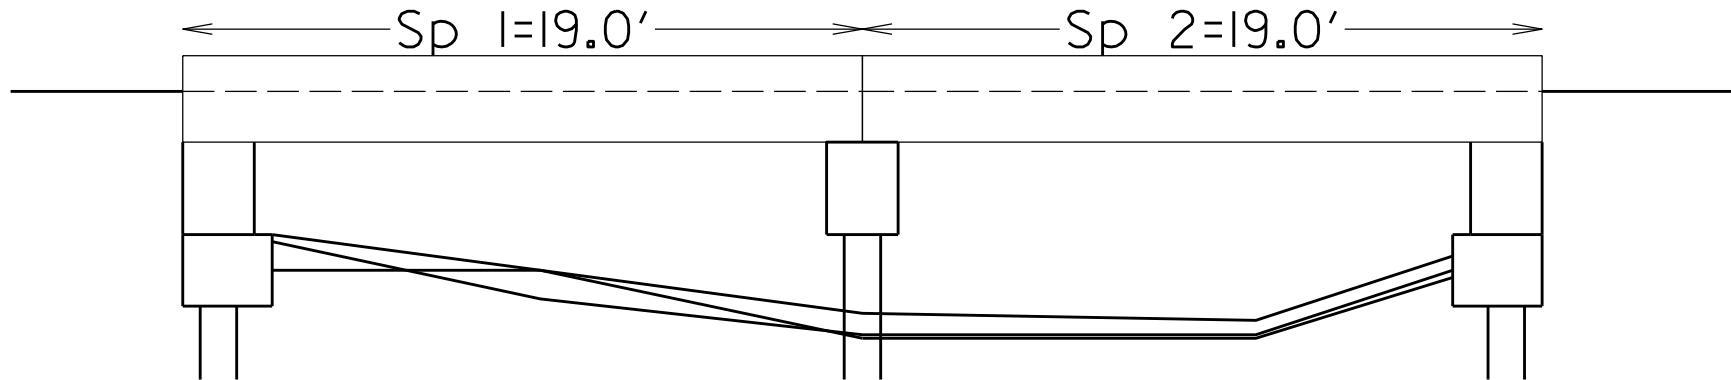


Bt 1	+10'	Bt 2	+11'	Bt 3
5.0'	5.0'	6.9'	6.9'	5.2'
4.2'	5.8'	6.8'	6.8'	5.0'
4.0'	5.0'	6.2'	6.4'	4.6'

Channel sounded top of deck, Rt side (downstream)

Blue lines & readings: 08-29-1990

Green lines & readings: 11-30-2009

Red soundings taken on 12/3/13

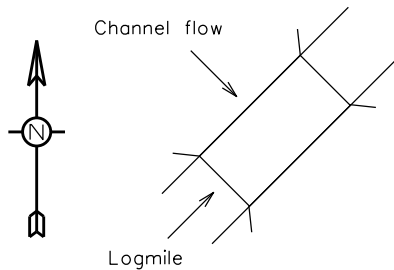

*Not to Scale

Bridge No. M0614	Dist. 10	Co. Lawrence - 38
Logmile 15.85	Rt. 00025	Sect/Zone - 06
Date Drawn 12/3/13	Insp. / Assist.	RRC / RRJ