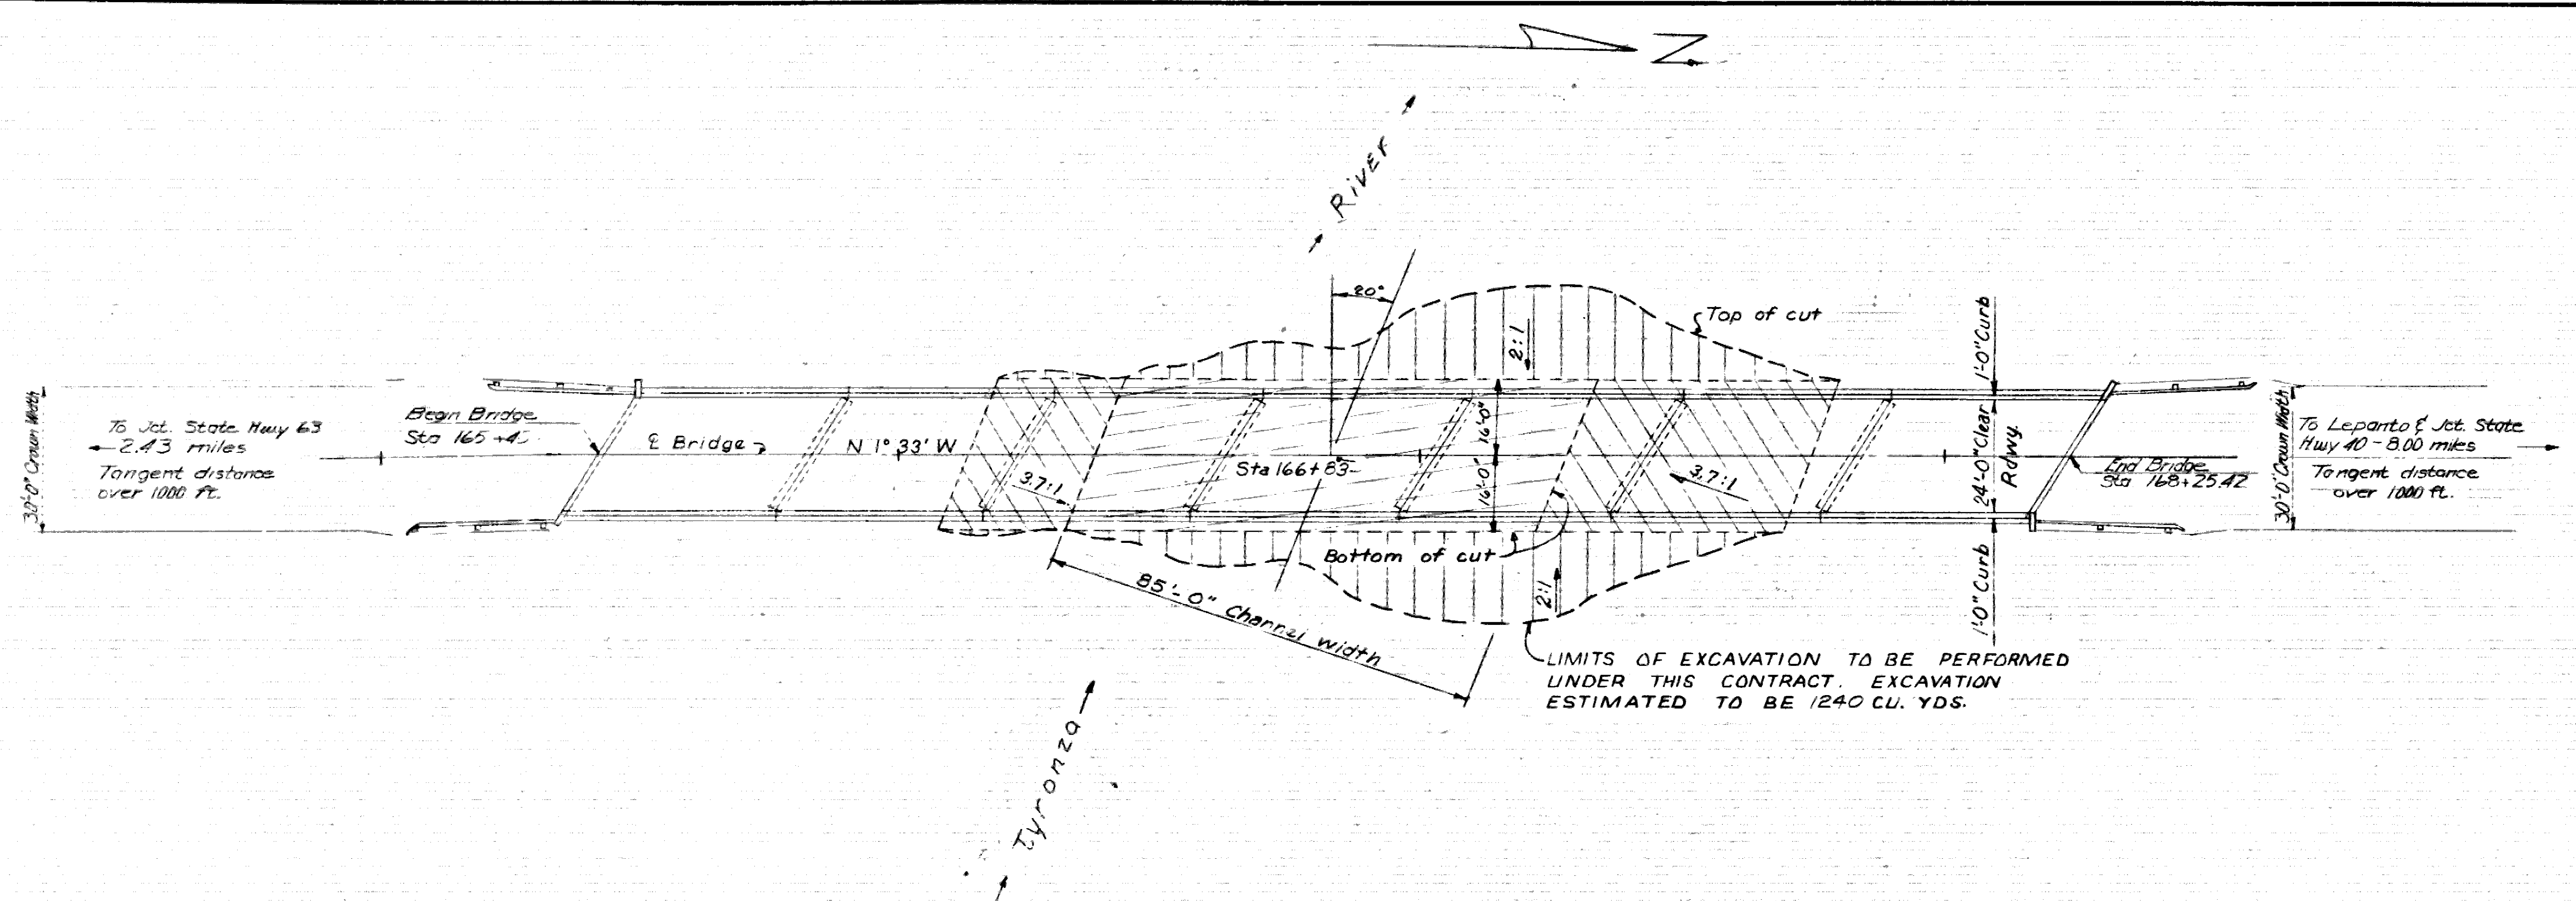
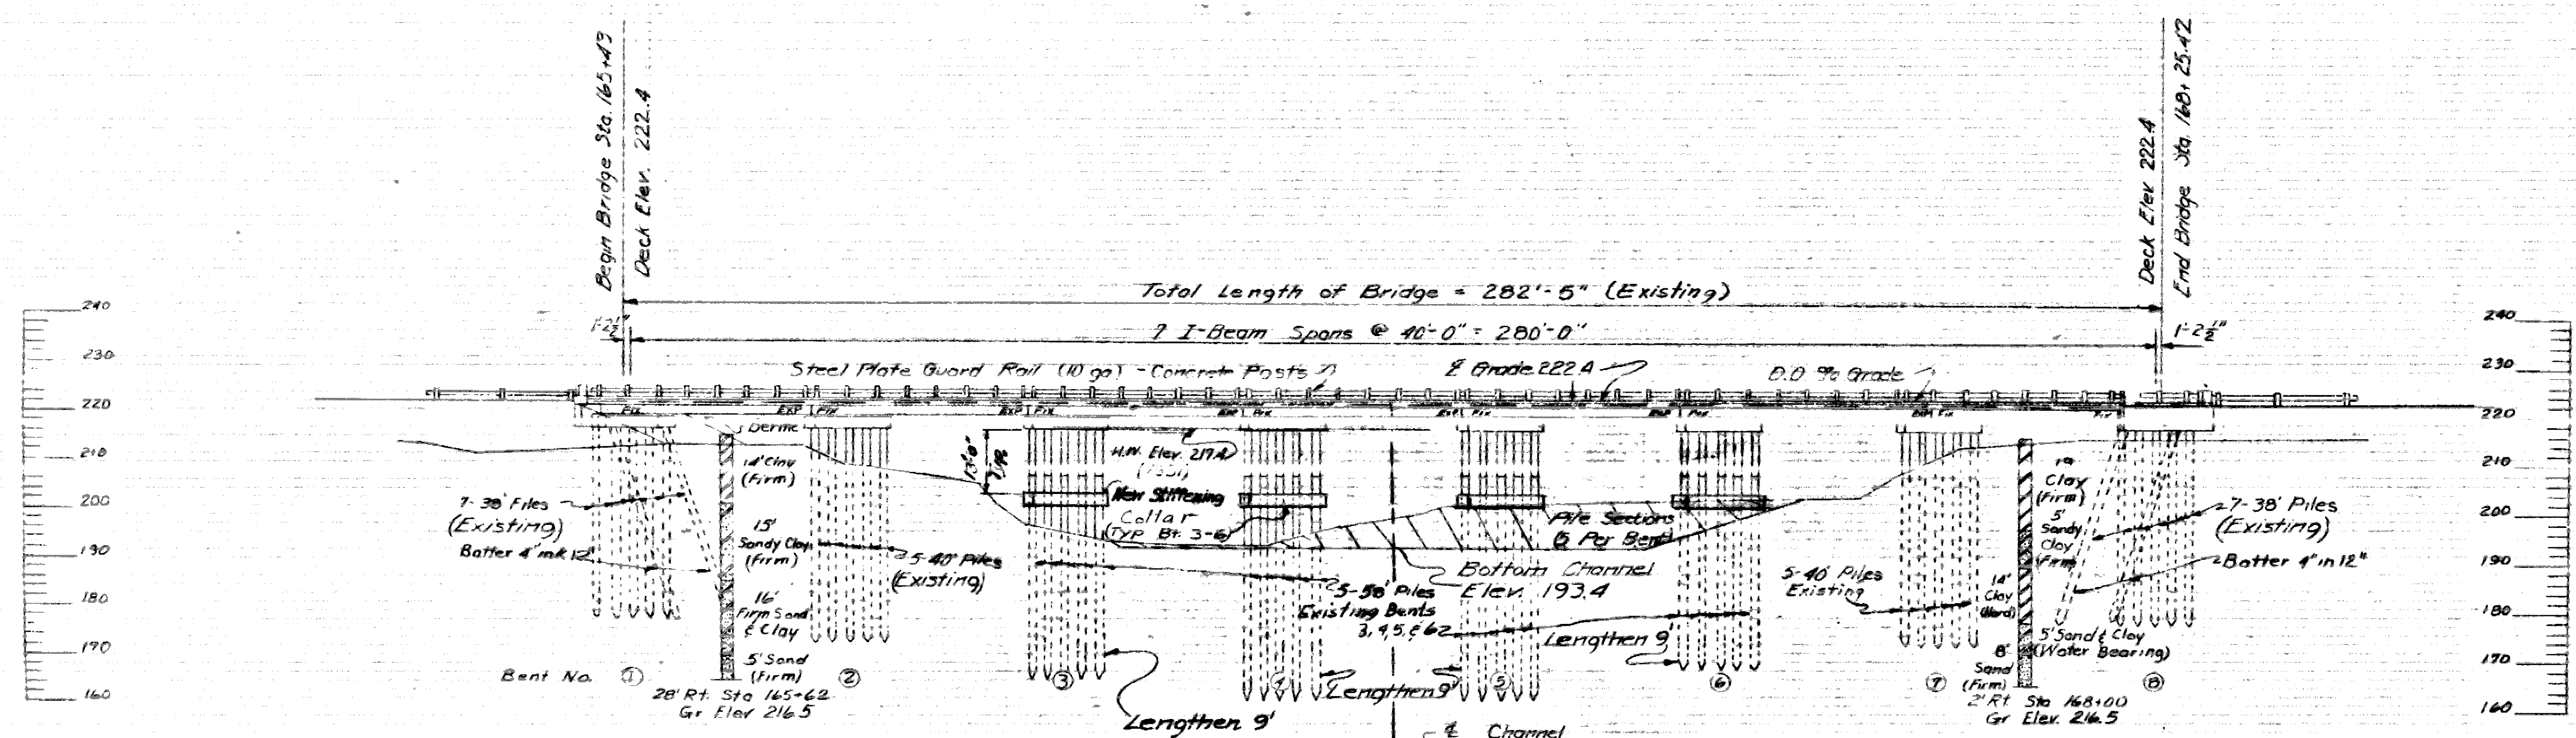


33

## PLAN

ELEVATION

Note: See Special Provision "Remodeling of Existing Bridges."

Note: Piles in Bents 3-6  
Shall be Lengthened Amount  
Shown by Jetting and Jacking-  
Minimum Bearing Capacity  
Shall be 30 Tons Per Pile.

Bench Mark  
Elev. 222.40  
2" CONCRETE DECK  
at BEGINNING of BRIDGE

LAYOUT OF BRIDGE  
OVER TYRONZA RIVER  
POINSETT COUNTY  
ROUTE 135 SEC. 1

ARKANSAS STATE HIGHWAY COMMISSION

ARKANSAS STATE HIGHWAY  
LITTLE ROCK, ARK.

DRAWN BY: TEB DATE: 12/20/73

CHECKED BY: JED DATE: 1/7/74 SCALE: \_\_\_\_\_  
JED DATE: Dec 73

DESIGNED BY: JED DATE: DEC 13

BRIDGE NO. 2885A DRAWING

---



[illegible]




