


PLAN

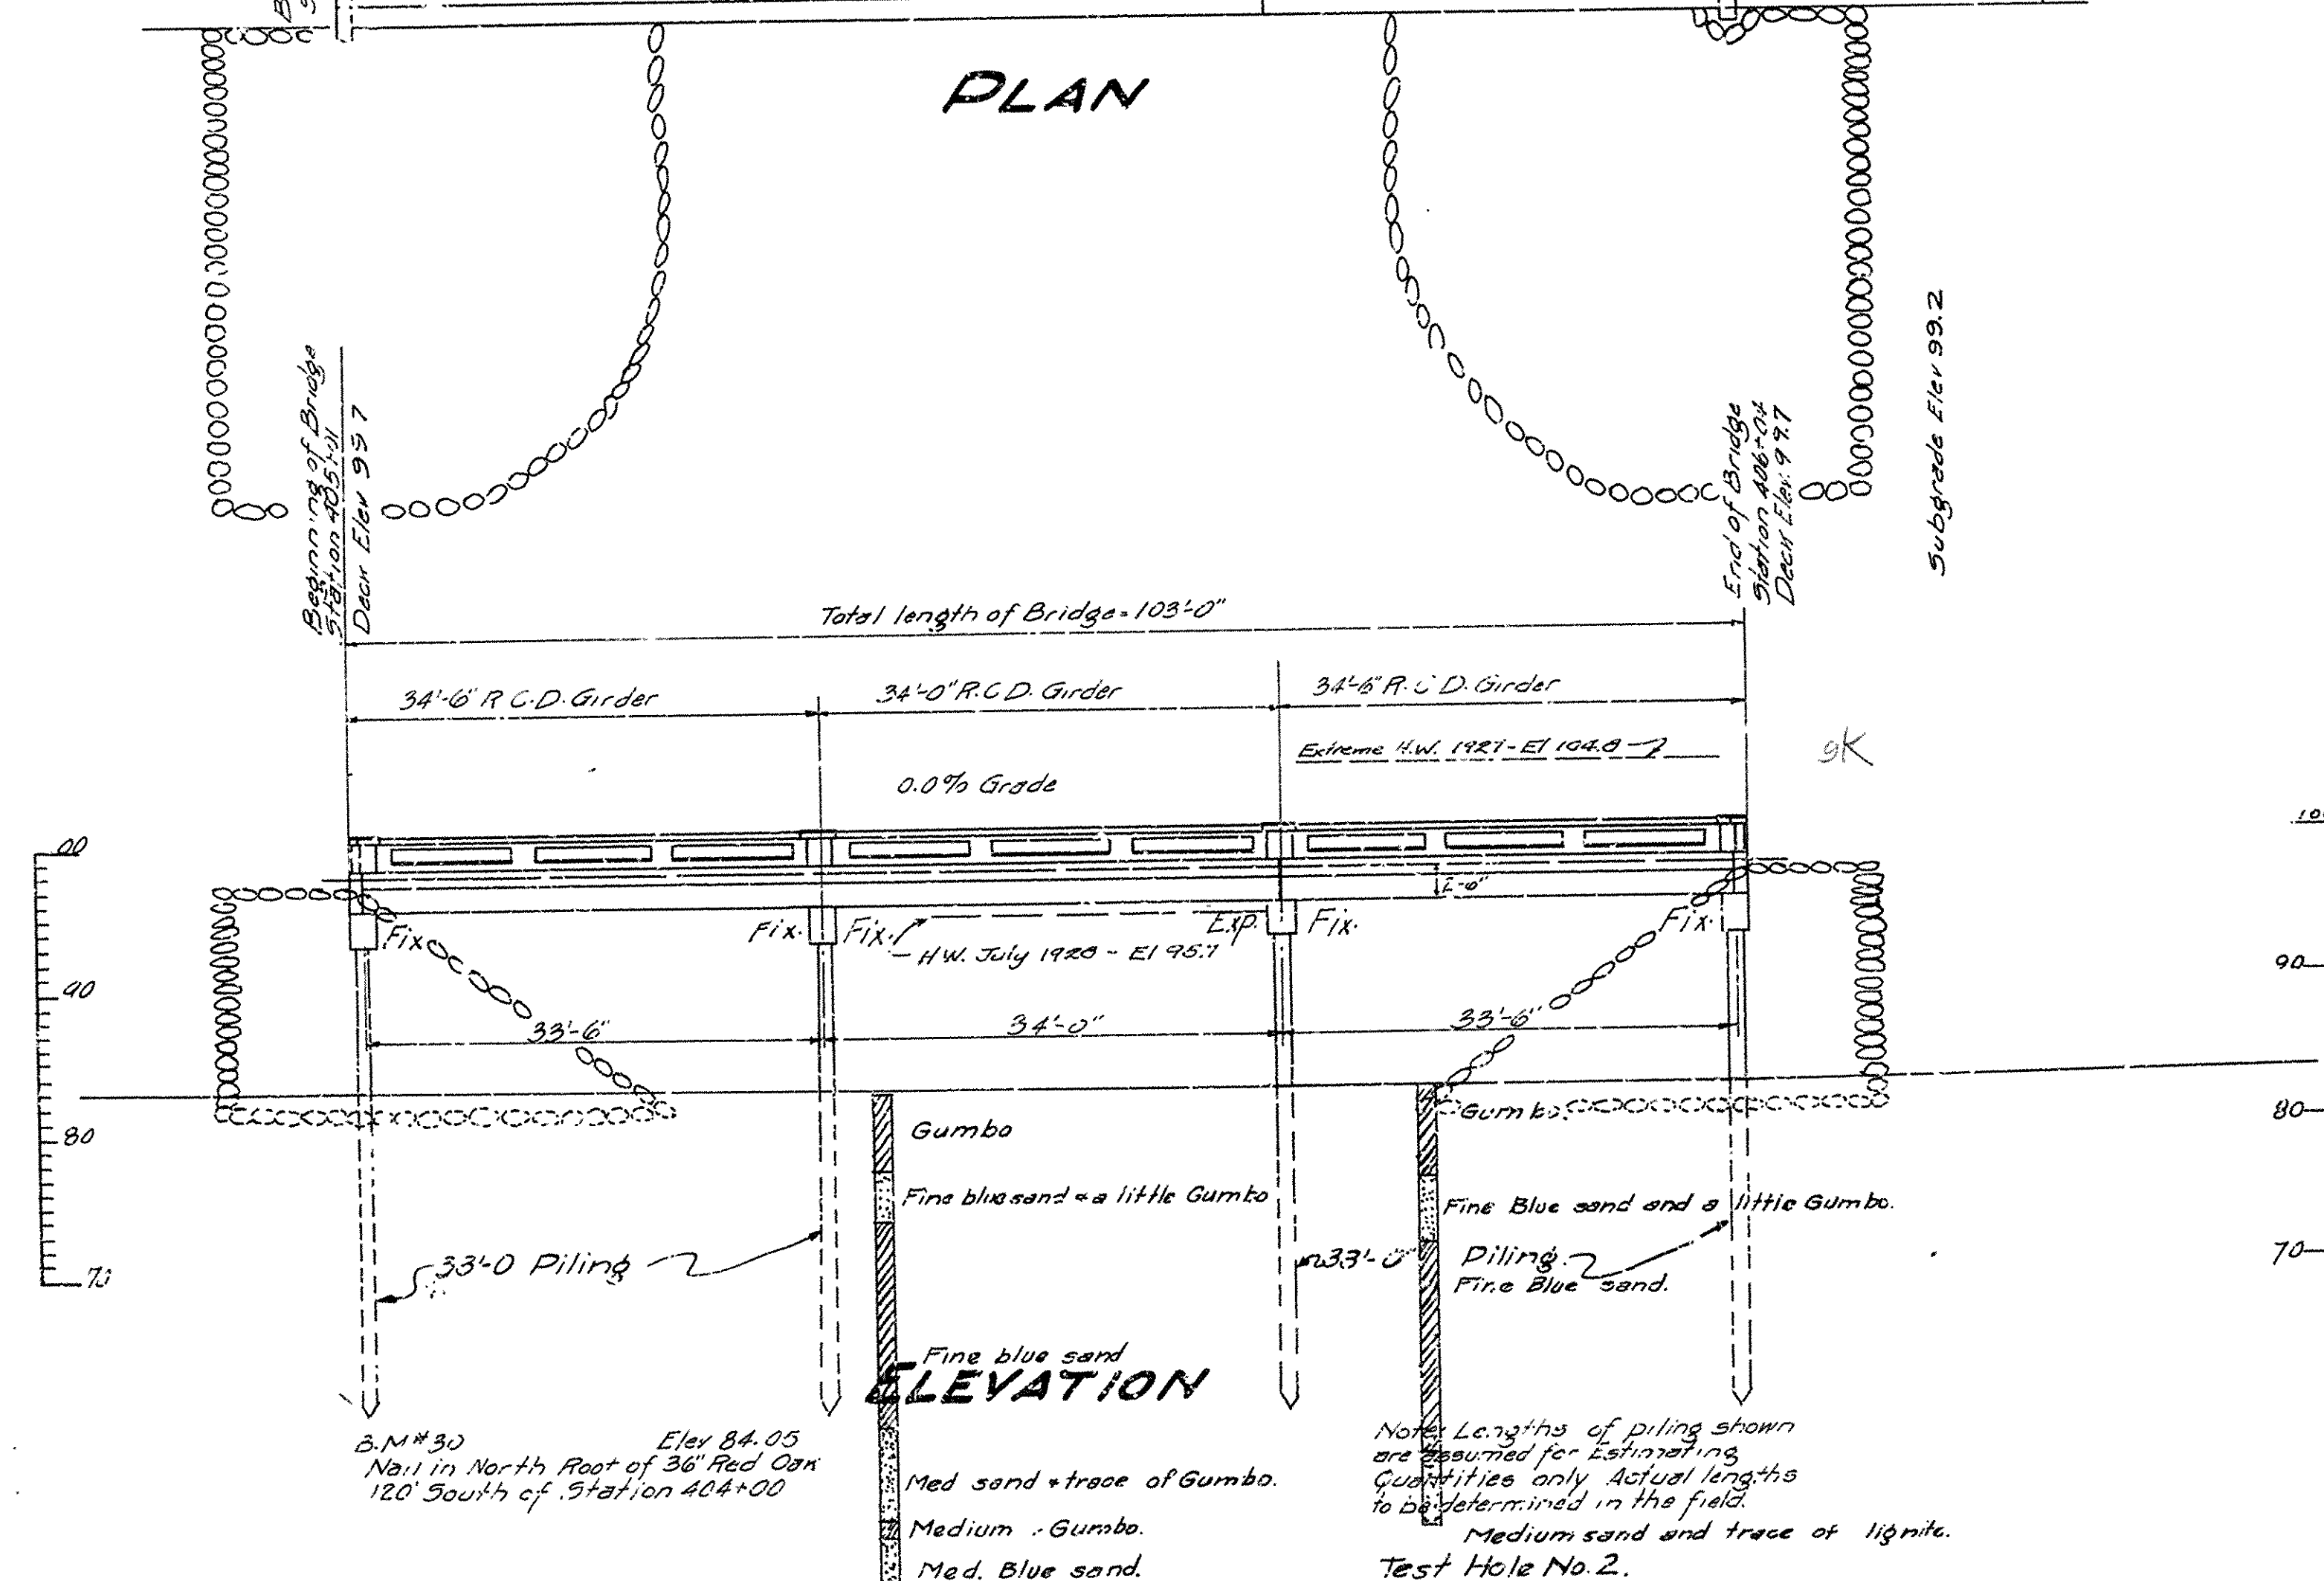

ELEVATION

Fix=Fixed
Exp=Expansion

Test Hole No. 1.

NOTE:
For Details of Superstructure and Pile Bents See Drwg. No. 1036
For Details of Handrail See Drwg. No. 1063
Rip Rap entire slope to a point 10' from bridge ends.
Rip Rap to extend 2'0" below natural ground.

QUANTITIES

Item No. 54	Class 'S' Concrete	138.38 CuYds.
Item No. 55	Reinforcing Steel	36,413 Lbs.
Item No. 68	Precast Concrete Piling	660 Lin.Ft.
Item No. 69	Rip Rap	264 CuYds.
Item No. 74	Concrete Railing	206 Lin.Ft.

LAYOUT OF BRIDGE NO. 1112 BRASFIELD CUT-OFF ROAD MONROE COUNTY

ROUTE 70 SEC. 17

ARKANSAS STATE HIGHWAY DEPARTMENT
LITTLE ROCK, ARK.

Drawn By: *W. A. L.* Date: *5/16/27*
Traced By: *L. J. J.* Date: *5/16/27*
Checked By: *L. J. J.* Date: *5/16/27*

Scale: 1/4" = 1'0"

BRIDGE NO. 1112 DRAWING NO. 2080

M. B. L.
BRIDGE ENGINEER