


Bridge No. M3876	Dist. 1	Co. Crittenden - 18
Logmile 8.42	Rt. 50	Sect/Zone - 04/0
Date Drawn 04/24/14 Date Redrawn 00/00/00 By JGN		

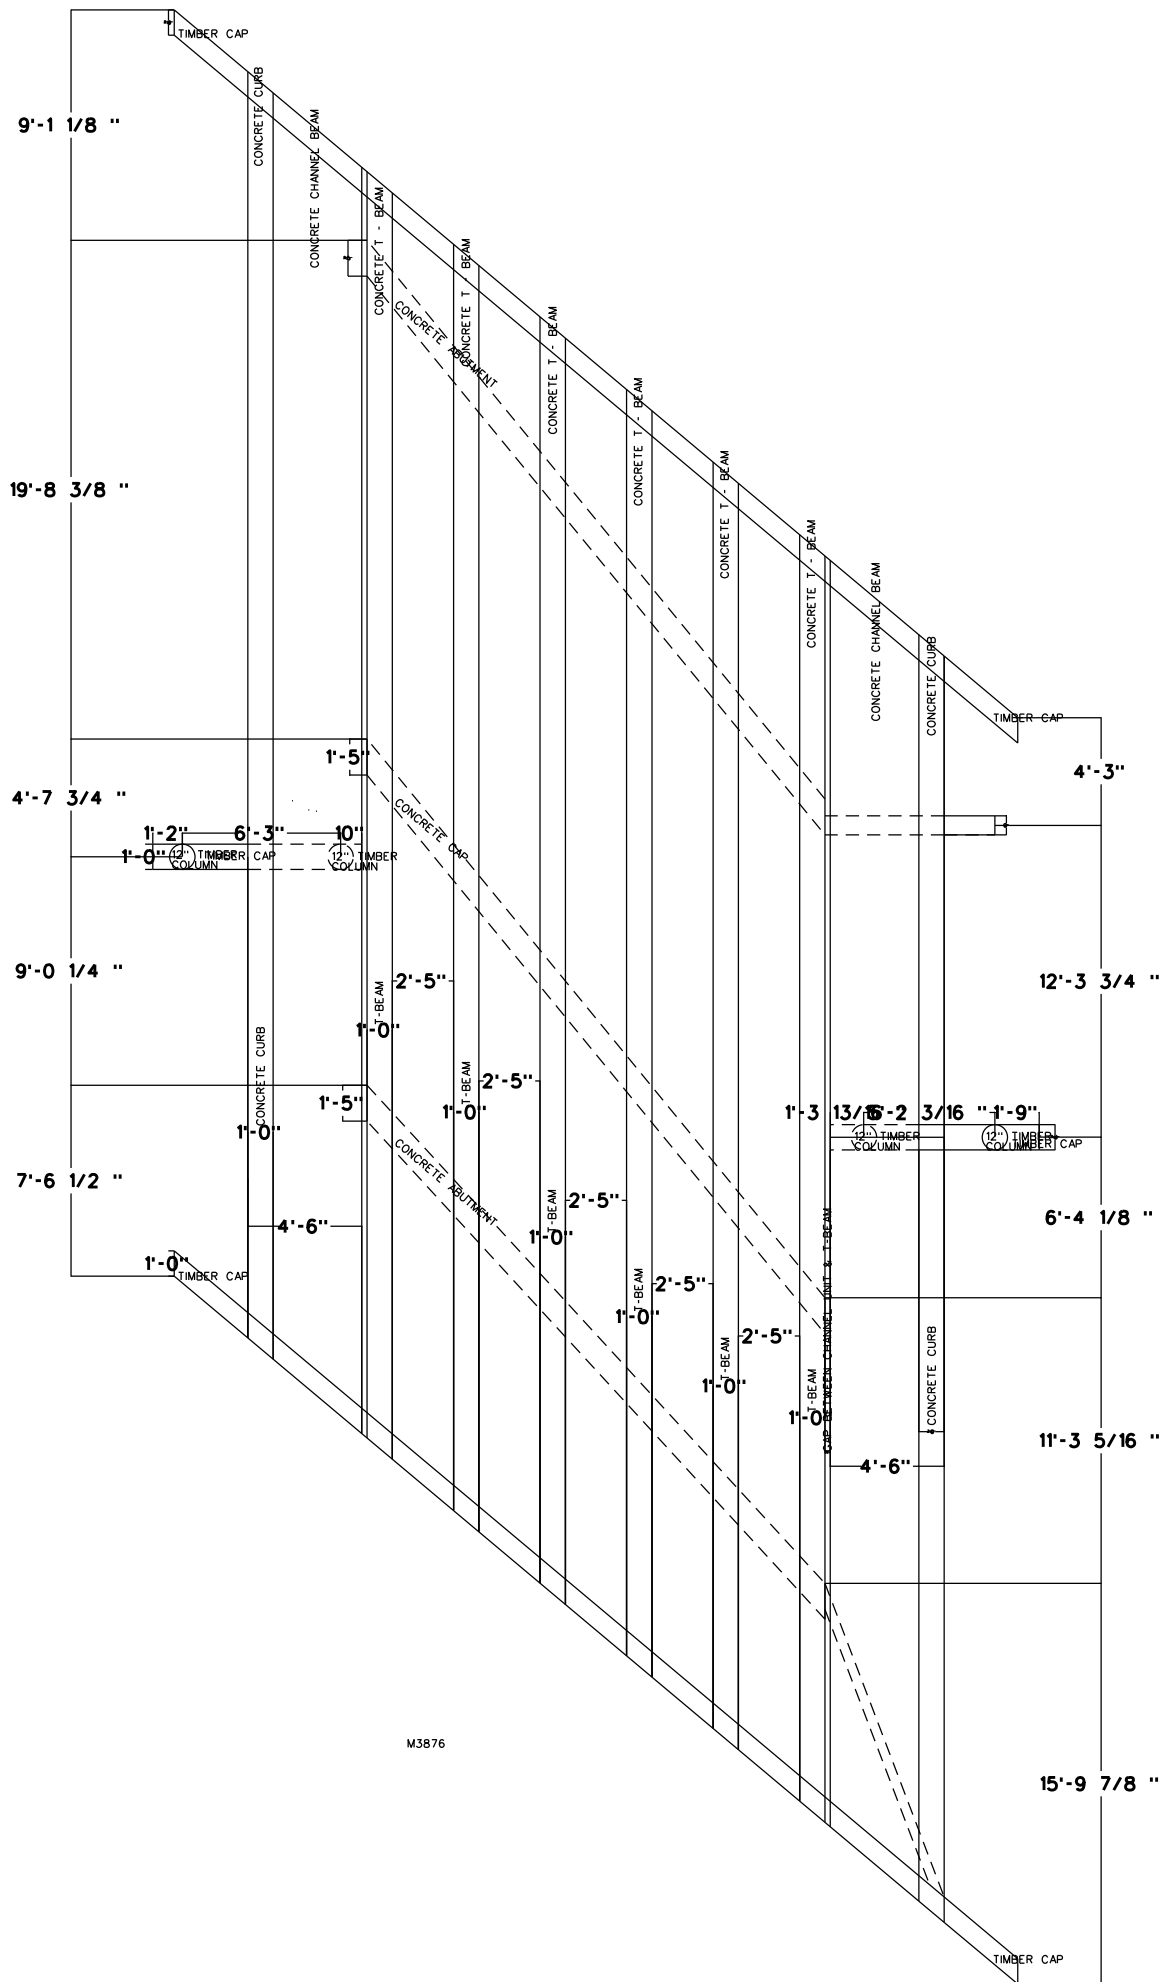

M3876

LEFT

RIGHT

M3876

27'-6"

5" ASPHALT OVERLAY

4 1/2 "

1'-0"

2'-5"

CONCRETE

CONCRETE

TIMBER CAP  
12" X 12"

1'-0" TIMBER CAP  
12" X 12"

CONCRETE  
T-BEAM

CONCRETE  
T-BEAM

CONCRETE  
T-BEAM

2'-6"

ABUTMENT #1 CONCRETE CAP

3'-6"

3'-6"

1'-0"

1'-6"


1'-6"

CONCRETE ABUTMENT BACKWALL


ABUTMENT WINGWALL

ABUTMENT WINGWALL

# BENT #2

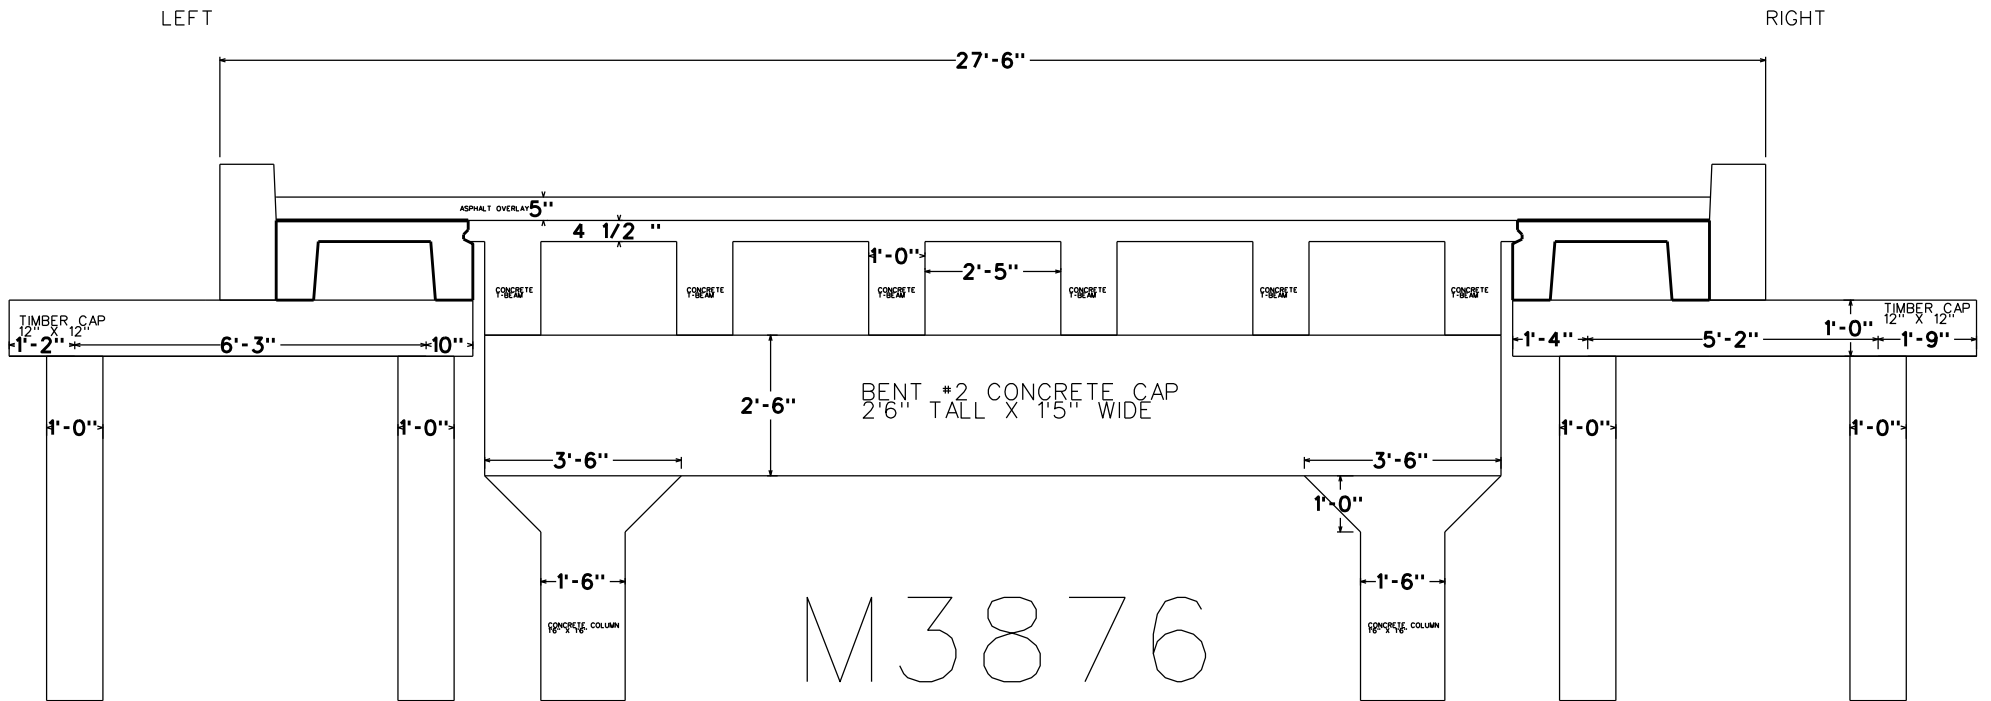

# ABUTMENT #2

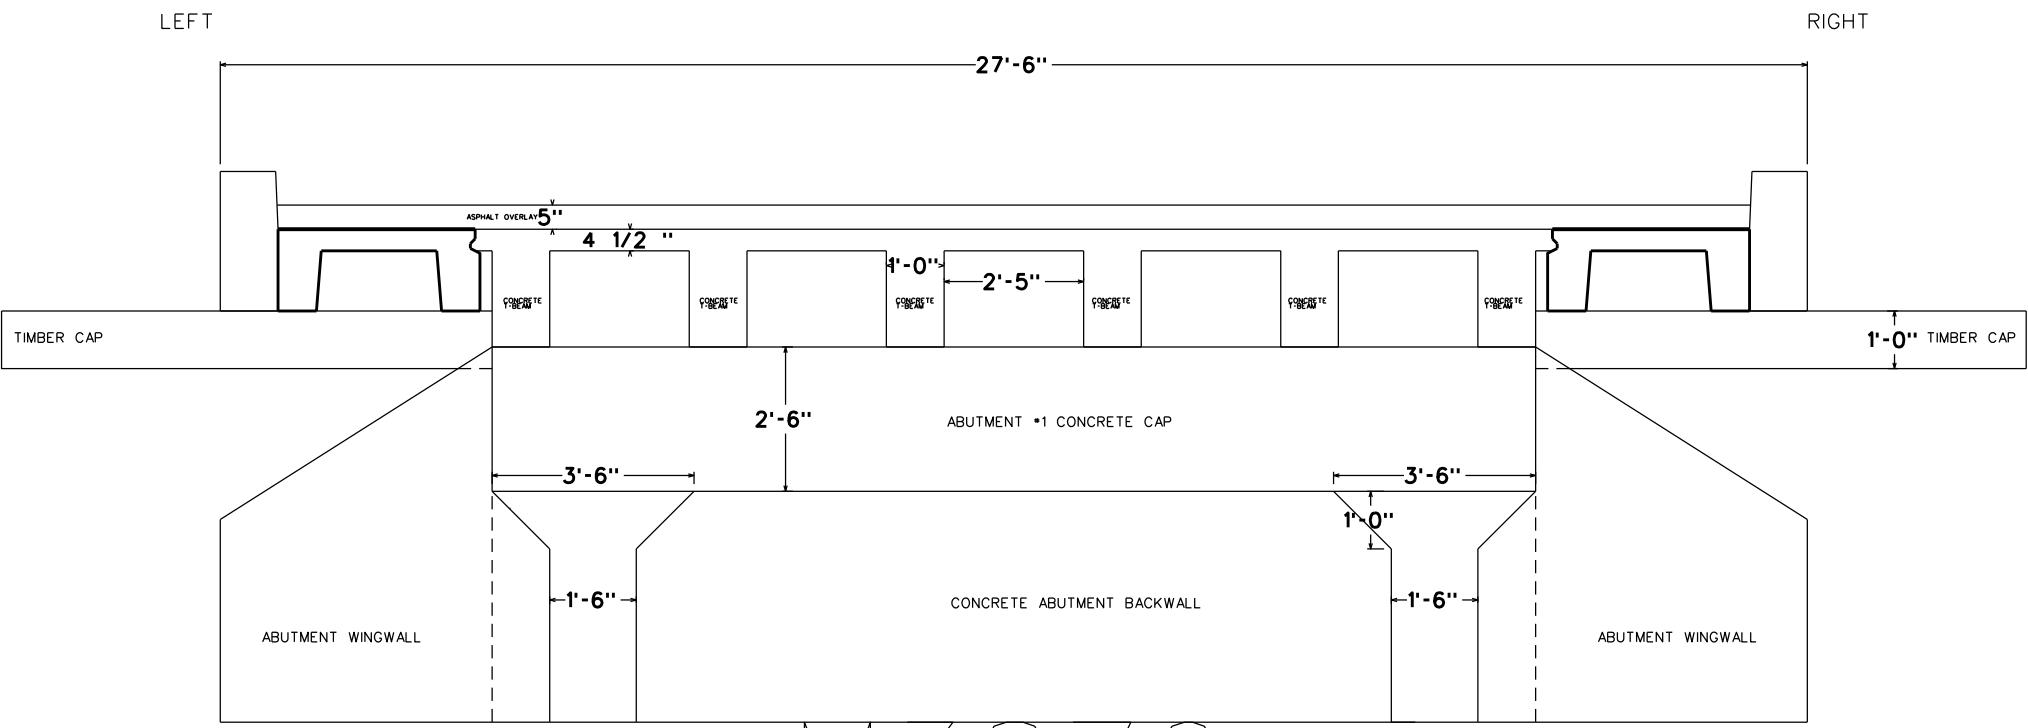

M38/6

# Precast Curb Unit

