
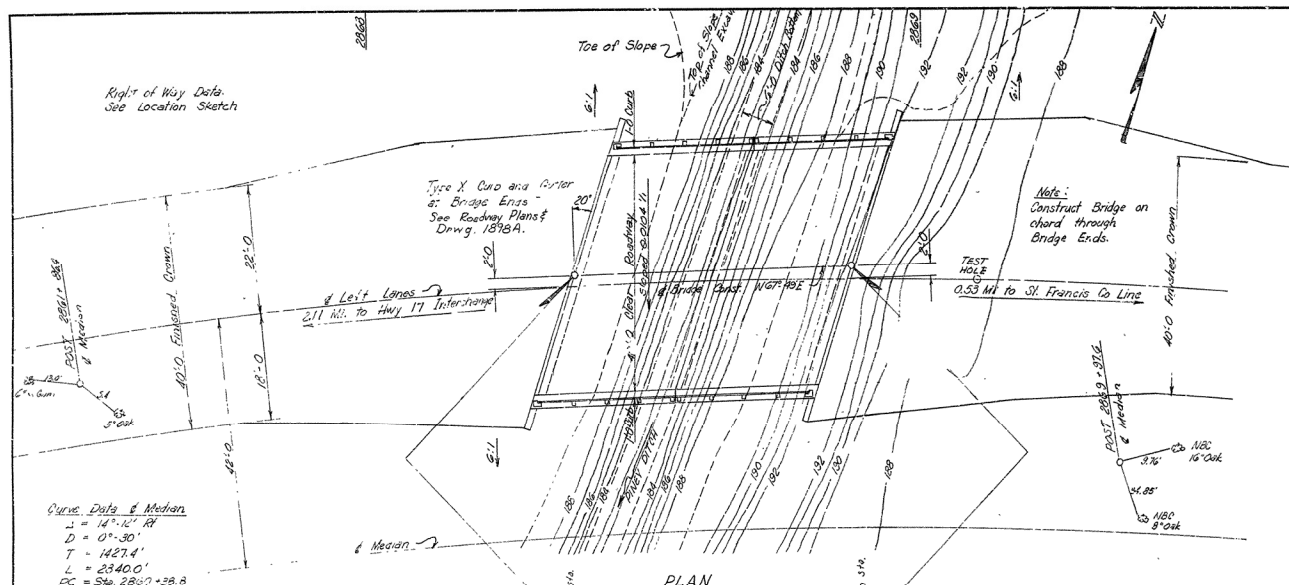
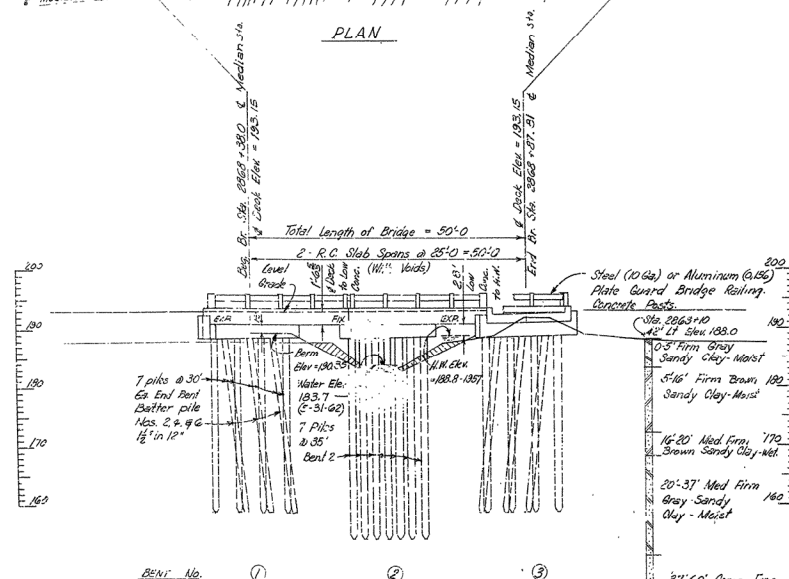


FED. PROJ. No.	STATE	FED. AID PROJ. No.	FISCAL YEAR	SHEET No.	TOTAL SHEETS
6	ARK	2-43	6/62	14	61
JOB No. 11662					

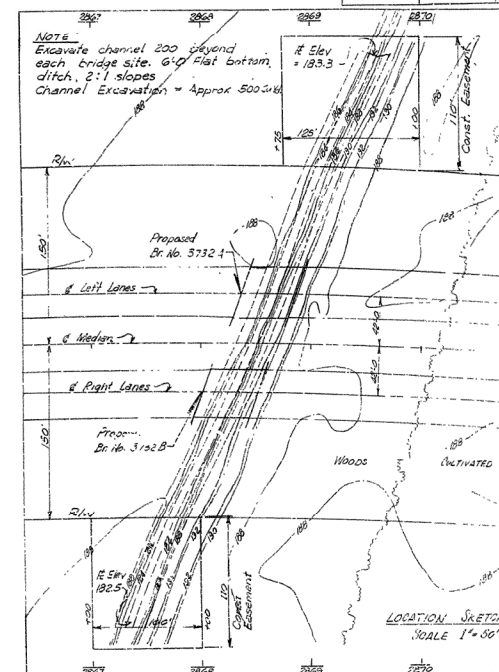

PLAN


ELEVATION
D.A. = 6.5 MI
C = 6.2

For General Notes See Br. No. 3732 B, Dwg. No. 12425

LEFT LANES
LAYOUT OF
BRIDGE OVER PINEY DITCH
HWY. 17 INTERCHANGE - ST. FRANCIS COUNTY LINE
MONROE COUNTY
INT. ROUTE 40 SEC. 4
ARKANSAS STATE HIGHWAY COMMISSION
LITTLE ROCK, ARK.

DRAWN BY: PWS DATE: 6-25-62
TRACED BY: DATE: 6-25-62
CHECKED BY: DATE: 6-25-62
BRIDGE NO. 3732 A DRAWING NO. 12424

BRIDGE ENGINEER

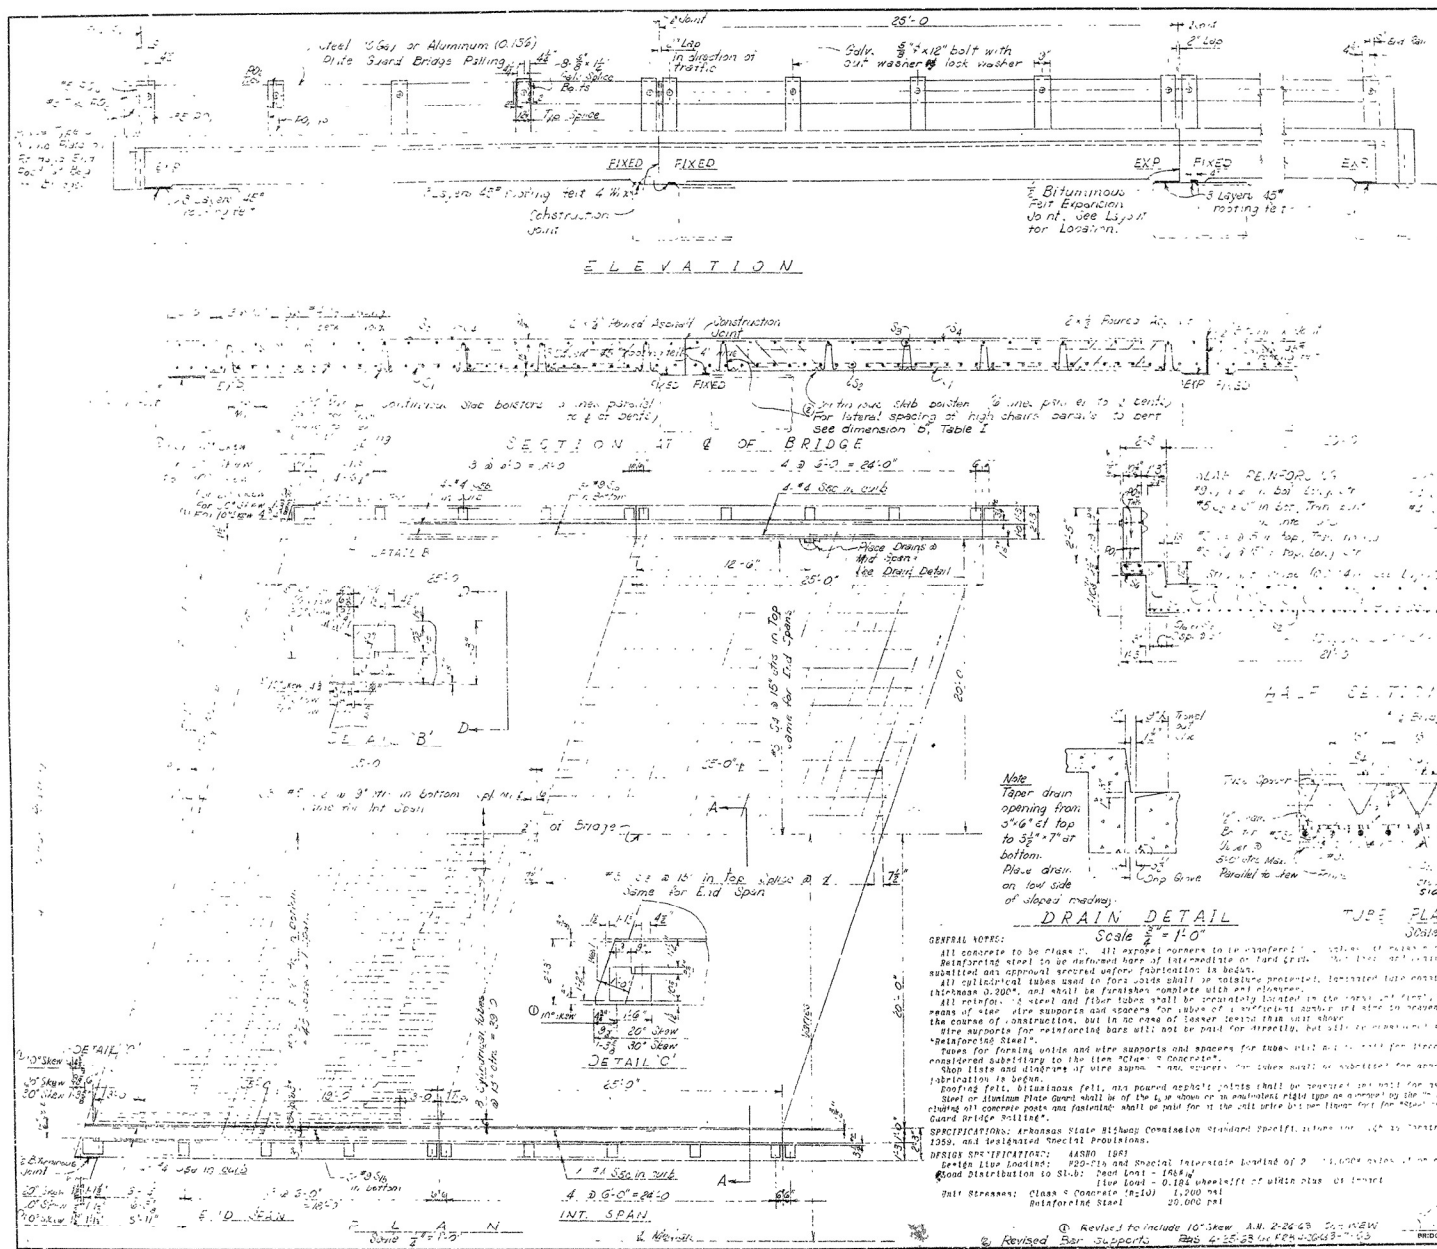


40'0" CLEAR ROADWAY - 10'0" W/BS

10', 20' AND 30' SKIN (1' MIN)

ROUTE SEC.

ARKANSAS STATE HIGHWAY COMMISSION

LITTLE ROCK, ARK.

DRAWN BY: J.H. DATE: 7-6-62

TRACED BY: J.H. DATE: 7-6-62

CHECKED BY: J.H. DATE: 7-6-62

BRIDGE NO. 11606

DRAWING NO. 543-13

FILE AS: Drawing No. 11606