



Girder Size and Spacing

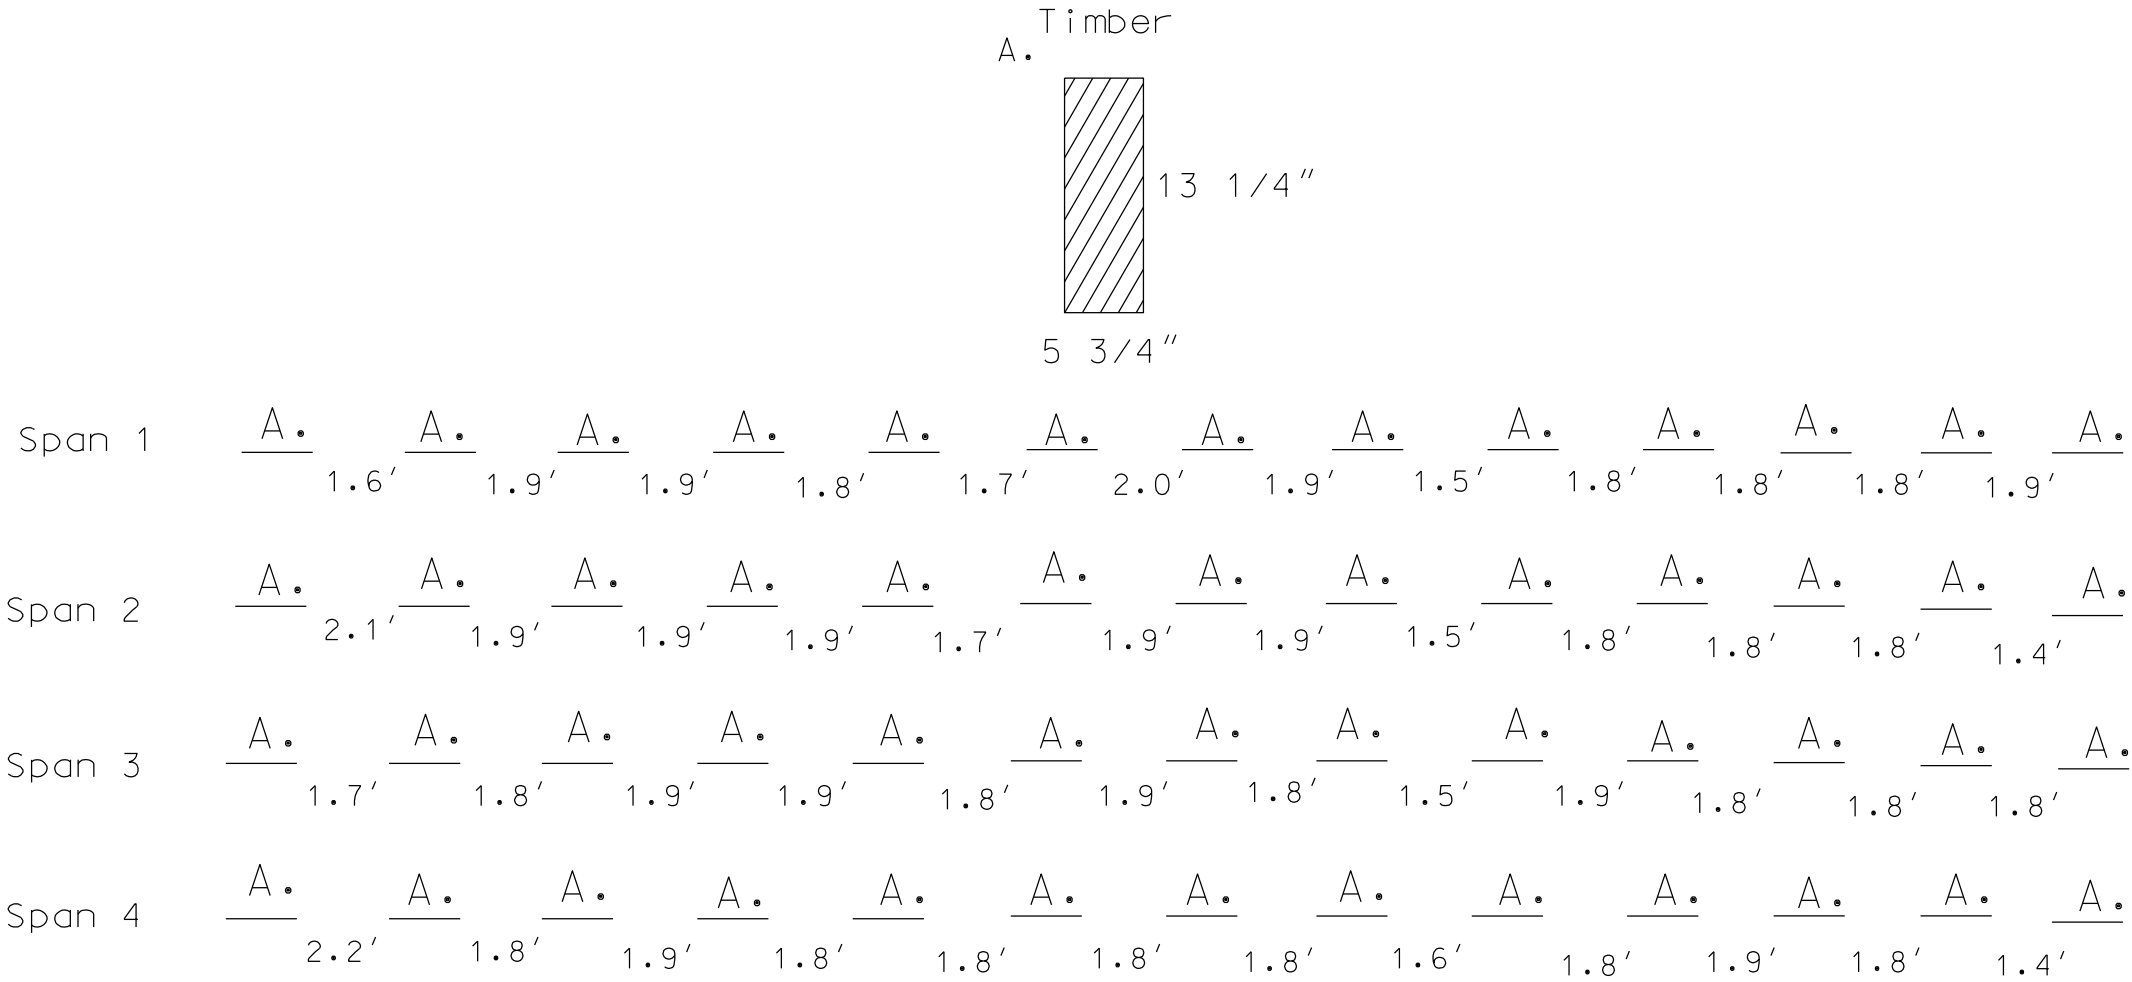

Guardrail

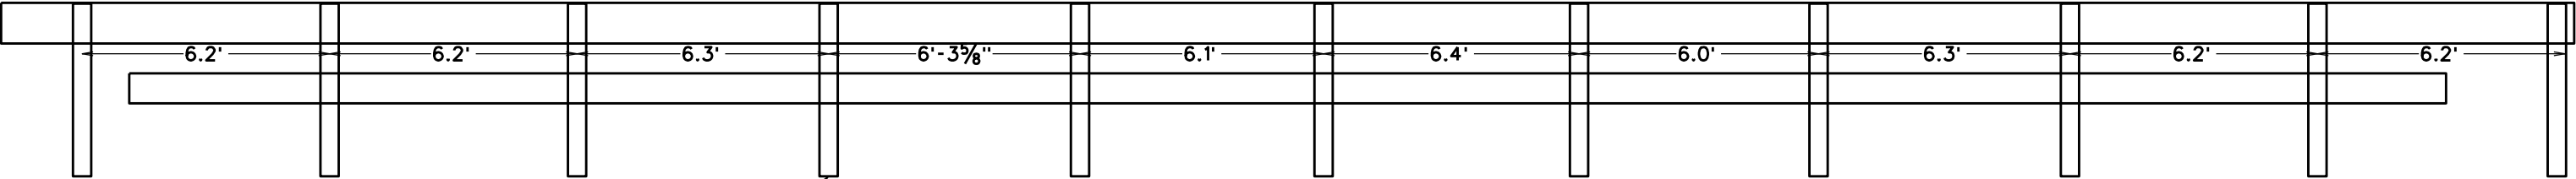

5 1/2" x 5 1/2"
timber post bolted to outside girder

End view of deck

