



ACAD SCALE: 1/4"=1'-0"

COMPANY\1999 JOBS\99-044 AHTD\WHITERIVER\JOB 110394\endbent97.dwg

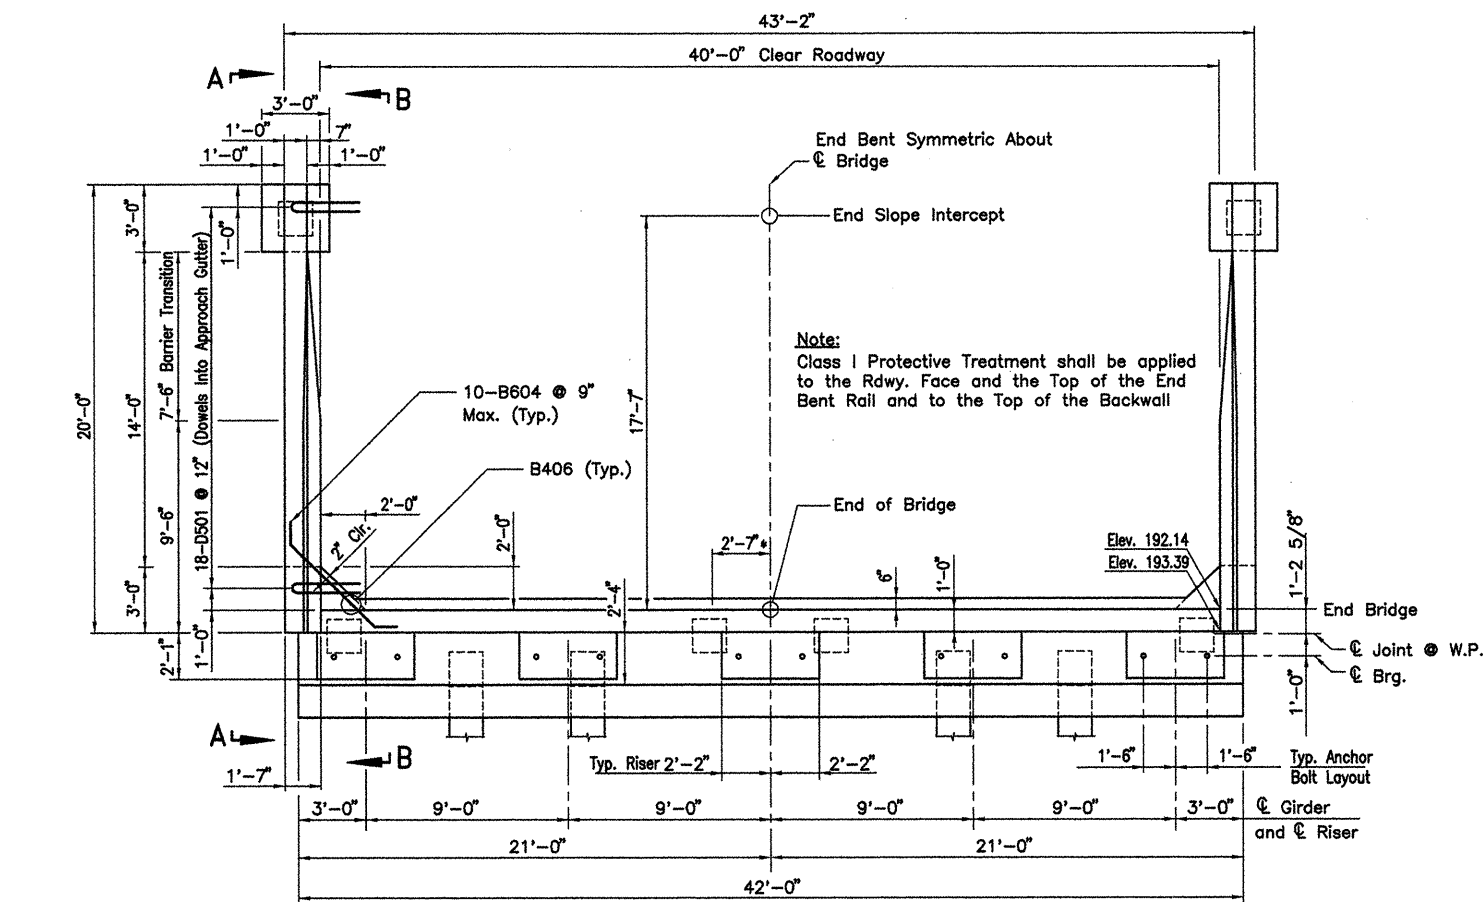

PLAN
Scale: 1/4" = 1'-0"

* - For Finishing Top of Backwall, see "Rounding Detail", Drwg. No. 42002
For Details of Elastomeric Bearing, See Dwg. No. 42012.

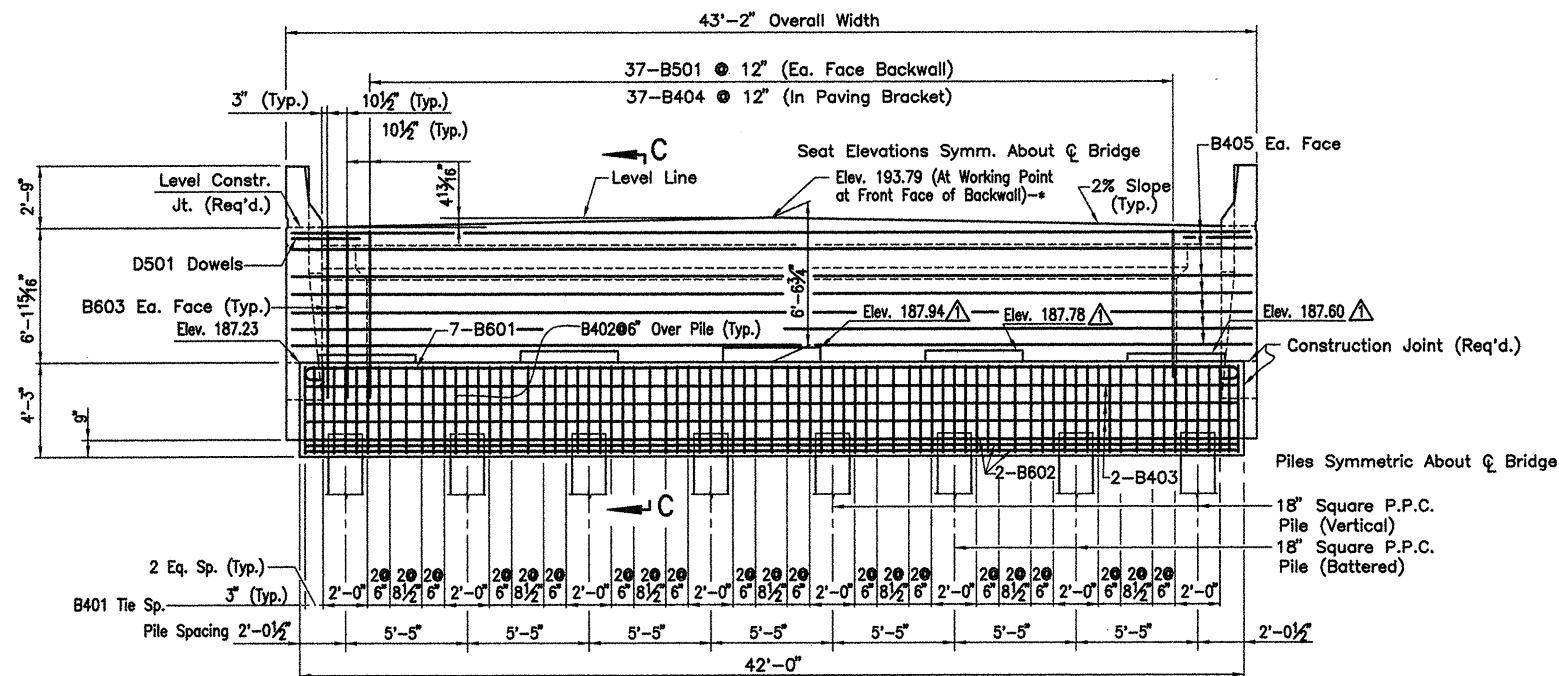

ELEVATION
Scale: 1/4" = 1'-0"

Revised Riser Elevations by HJE/MM
GPT- 10-15-10

BAR LIST-PER BENT

Mark	No. Req'd	Length	P.D.
B401	55	15'-9"	2"
B402	24	10'-11"	2"
B403	6	41'-8"	Str.
B404	37	4'-0"	2"
B405	14	42'-10"	Str.
B406	6	8'-0"	Str.
B501	74	8'-3"	Str.
B502	12	7'-10"	3 3/4"
B601	7	41'-8"	Str.
B602	6	41'-8"	Str.
B603	8	8'-3"	Str.
B604	20	7'-3"	4 1/2"
B605	25	5'-5"	4 1/2"
B606	20	7'-8"	4 1/2"
B801	40	6'-0"	Str.
R401	26	3'-10"	2"
R402	8	3'-11"	2"
R403	12	19'-8"	Str.
R601	24	8'-9 1/4"	4 1/2"
R602	6	5'-6"	Str.
R603	12	2'-8"	Str.
W401	6	10'-11"	2"
W402	6	12'-0"	Str.
W403 to W416	2 Ea.	4'-5" to 8'-10"	2"
W417 to W430	2 Ea.	5'-6" to 10'-1"	Str.
W431	4	8'-3"	2"
W701	12	19'-8"	Str.
W702	4	16'-0"	Str.
W703	4	13'-4"	Str.
W704	4	10'-8"	Str.
W705	4	8'-0"	Str.
W706	4	5'-4"	Str.
W707	4	19'-9"	5 1/4"
D501	36	6'-1"	3 3/4"
D502	37	3'-2"	3 3/4"

Bending Diagrams
Dimensions are out to out of bars.

