

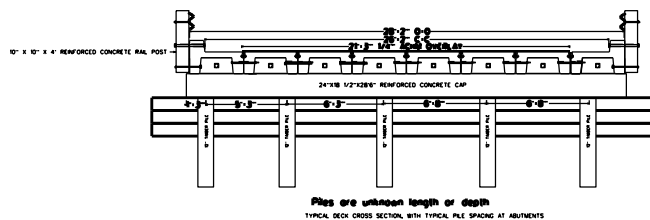


BRIDGE #M4049

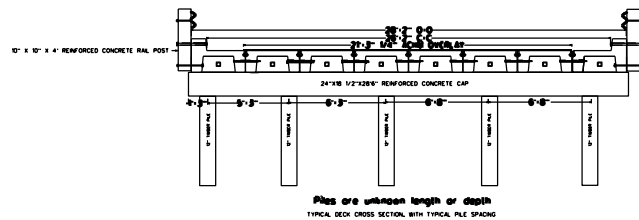

*Not to Scale

Bridge No. M4049	Dist. 1	Co. PHILLIPS/54
Log mile 8.71	Rt. 242	Sect/Zone - 01/0
Date Drawn 08/15/2016		Date Updated 08/09/2022

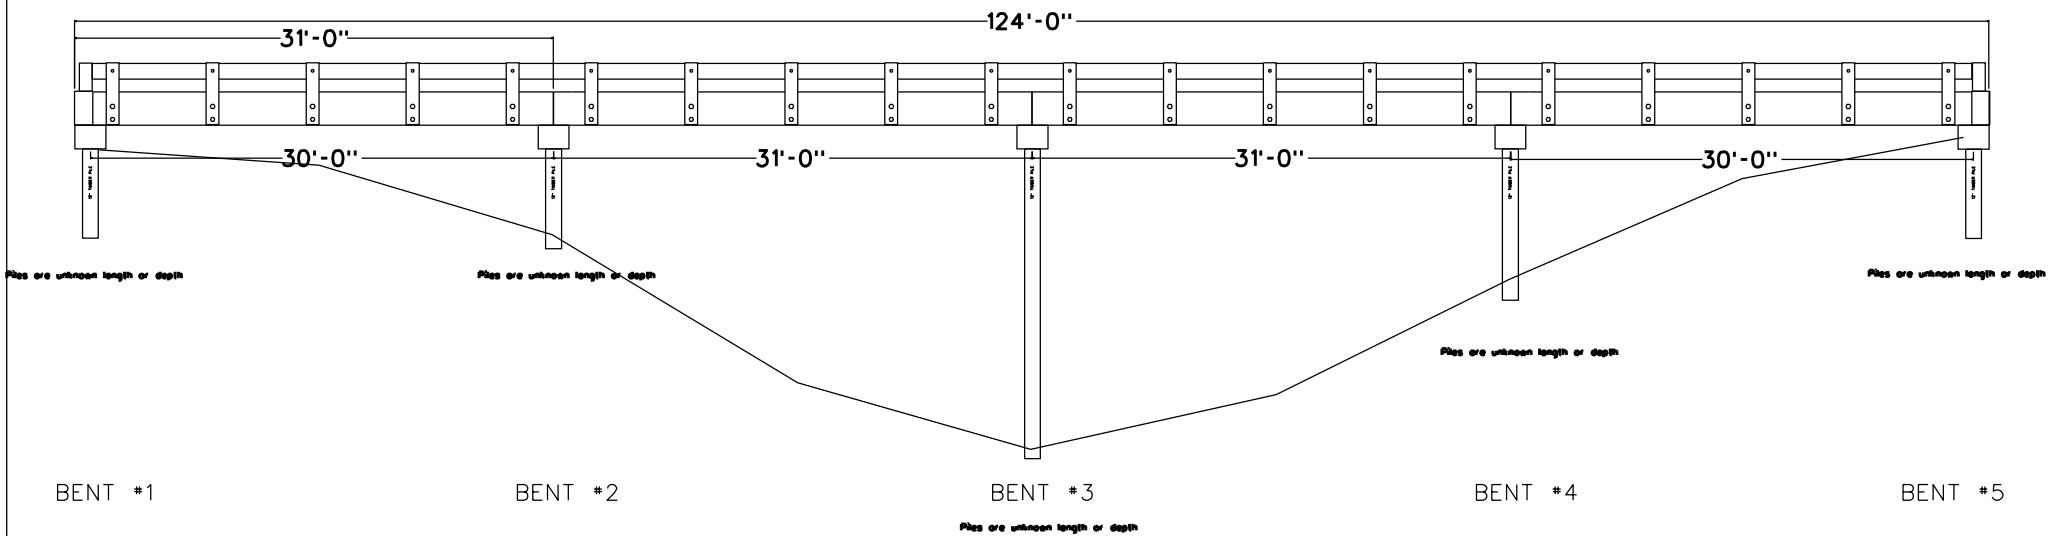