
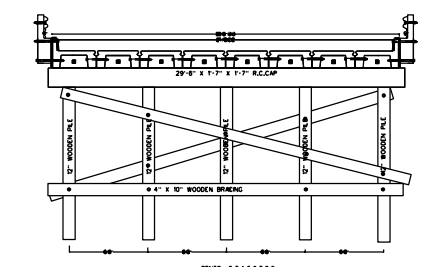
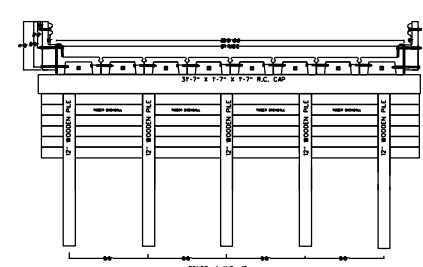
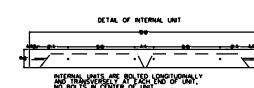
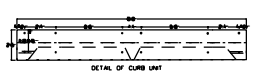
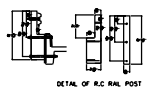
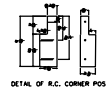


# BRIDGE #M3333

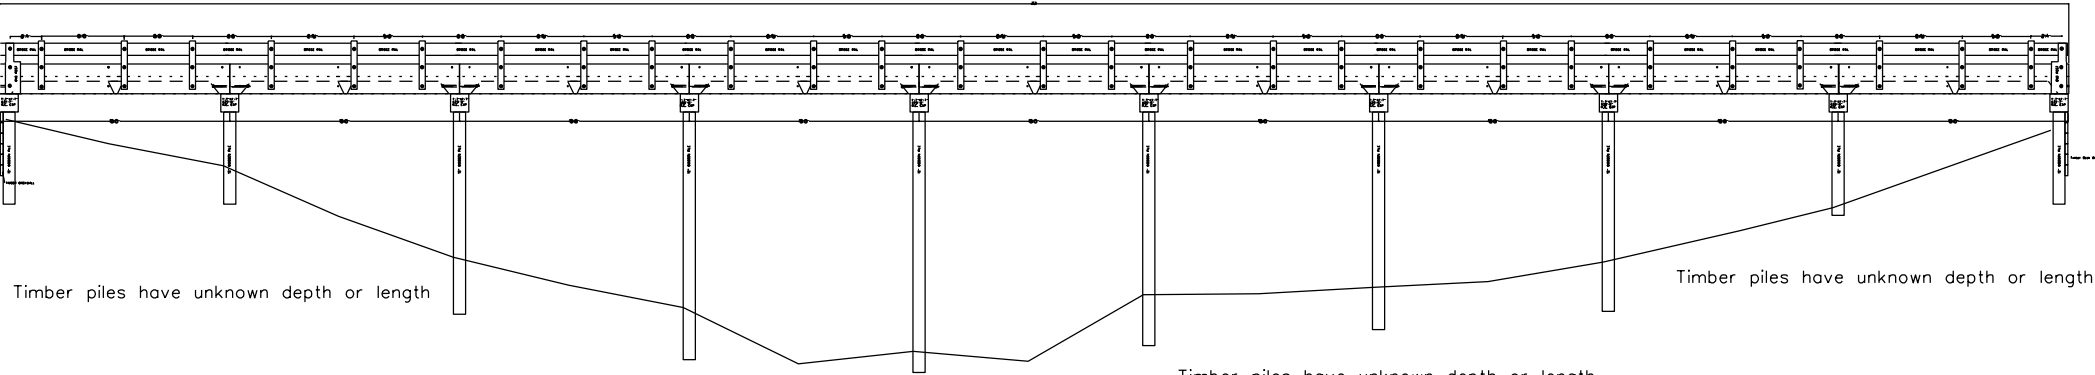

\*Not to Scale