
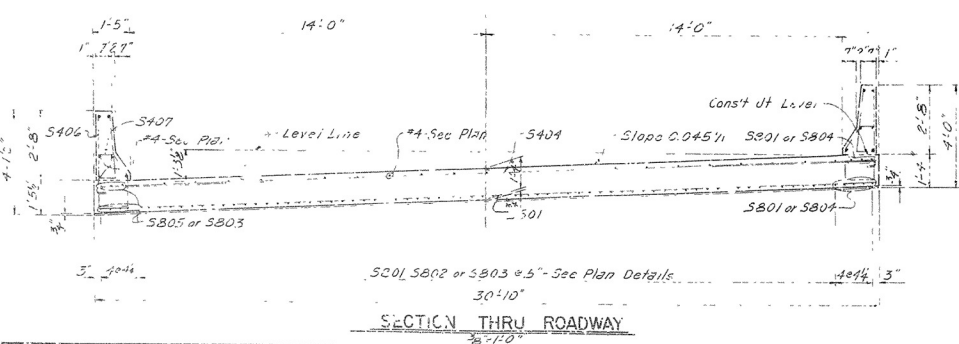









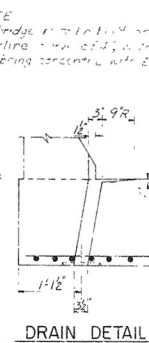

MARK	NO	REGD	LENGTH	PIN DIA
	END	INT		
S801	23	24	24	5/16"
S802	23	23	24	5/16"
S803	22	24	24	5/16"
S804	7	—	24	5/16"
S805	7	—	24	5/16"
S601	4	—	8	3/8"
S602	6	—	8	3/8"
S501	31	31	35	3/8"
S501	7	—	24	5/16"
S402	9	—	24	5/16"
S403	7	7	24	5/16"
S404	20	20	24	5/16"
S405	40	40	50	5/8"
S406	60	28	5	7/8"
S407	0	26	7-0	5/16"
S408	12	12	5-2	5/16"
S409	4	—	12	5/16"
S510	4	6	12	5/16"
S511	—	6	11	5/16"
S512	2	—	11	5/16"
S513	2	—	11	5/16"
S414	10	—	10	5/16"

DIMENSIONS ARE IN INCHES

DETAILS OF SPANS
COOKS CREEK
HWY. 79 - NORTHWEST
DALLAS COUNTY
ROUTE 8 SEC. 7
ARKANSAS STATE HIGHWAY COM.
LITTLE ROCK, ARK.

DRAWN BY W.H.H. DATE 6-22-77 SCALE As Noted
TRAINED BY DATE
CHECKED BY DATE
BRIDGE NO. 5 438 DRAWING NO.