



CONC. DECK UNITS
COND = 7

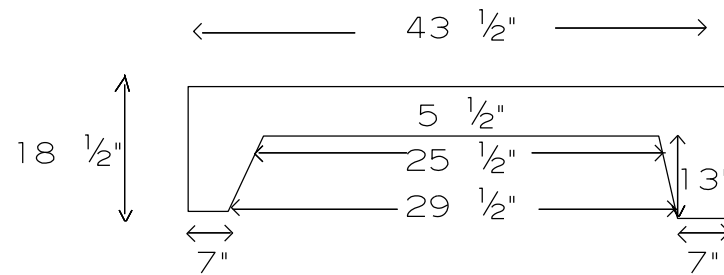

O-O= 29.2'

C-C= 27.6'

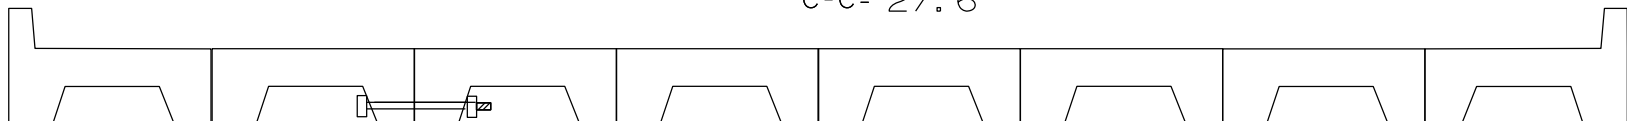

8 UNITS BOLTED TOGETHER TRANSVERSELY

INSP TJM

DATE 11-03-2010

BRIDGE 20892