



ABUTMENT #1

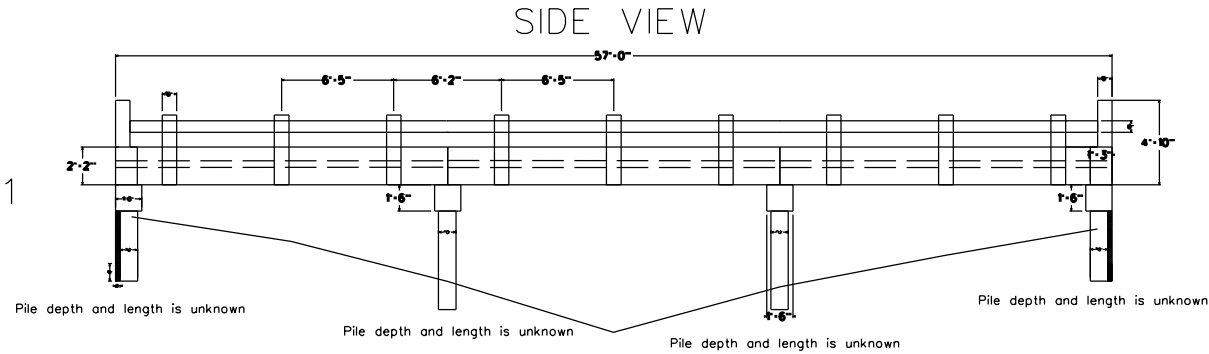


LEFT

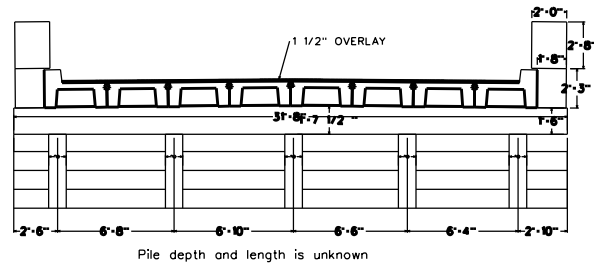

CROSS SECTION ABUTMENTS

- ALL GRAY ELEMENTS ACHM OVERLAY
- ALL GREEN ELEMENTS CONCRETE
- ALL PINK ELEMENTS METAL
- ALL BROWN ELEMENTS WOOD
- ALL YELLOW ELEMENTS MEASUREMENTS
- ALL WHITE ELEMENTS INFORMATION

LEFT

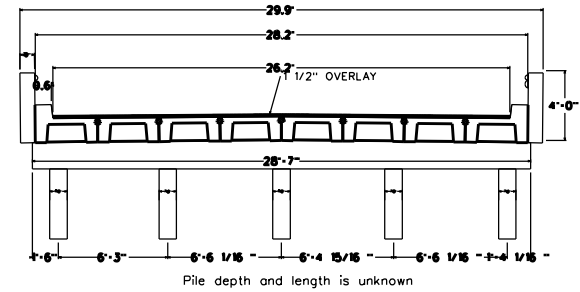

CROSS SECTION BENTS #2,3




*Not to Scale


Bridge No. M3957	Dist. 1	Co. Crittenden - 18
Log mile 1.24	Rt. 196	Sect/Zone - 0/E
Date Drawn 04/02/15		Date Updated 04/04/2023

SIDE VIEW

#1

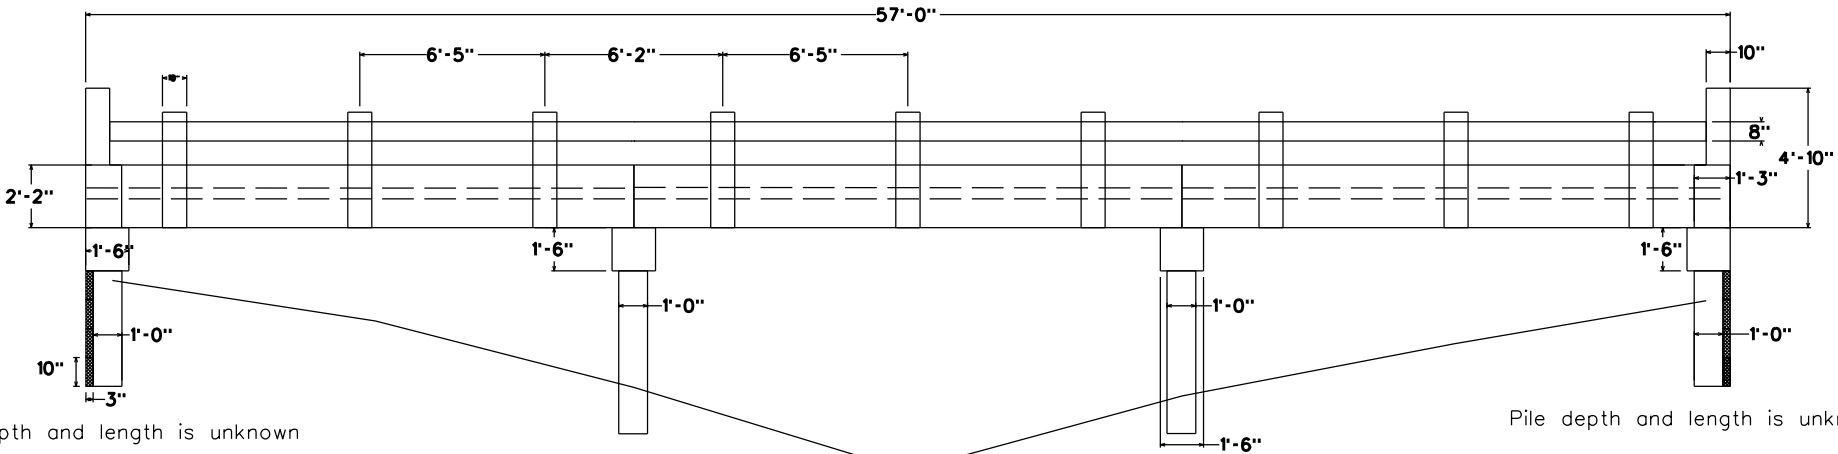


LEFT

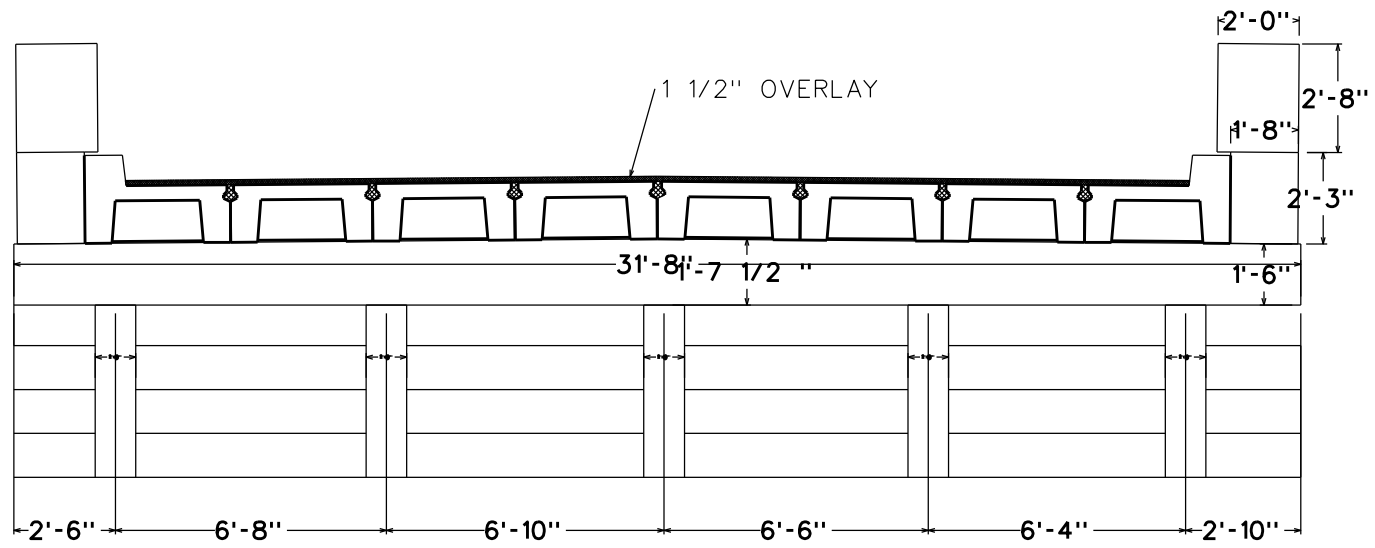

Pile depth and length is unknown

LEFT

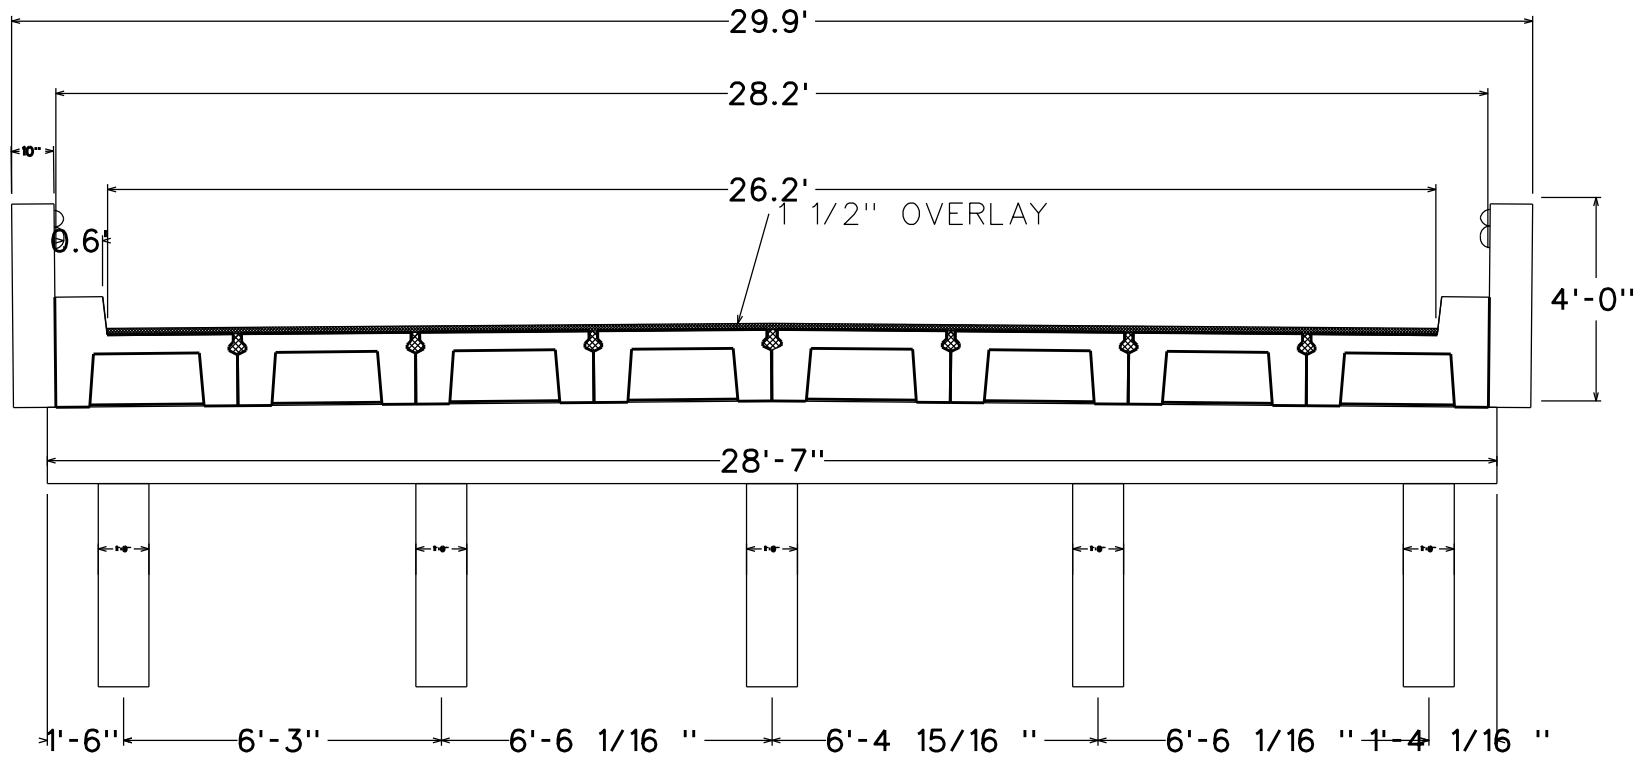

Pile depth and length is unknown

CROSS SECTION BENTS #2,3

