


13878


Howard County Rt. 02 Log Mile - 1.38

Layout

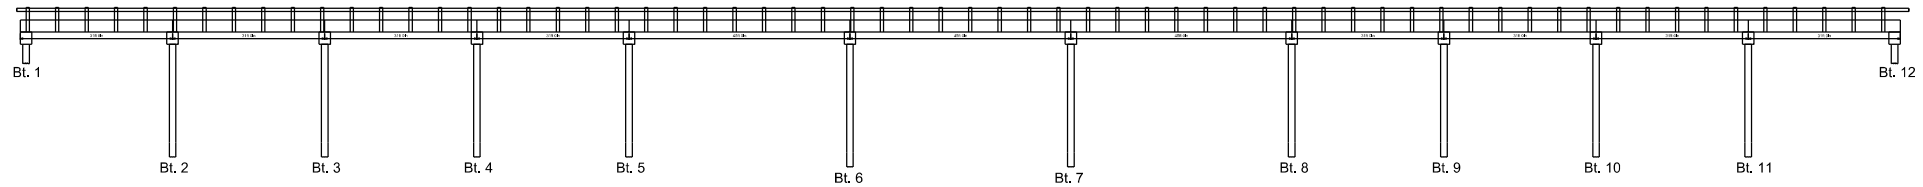


Substructure


Bents 1 & 12

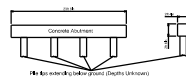


Bents 2, 3, 4, 5, 8, 9, 10, & 11

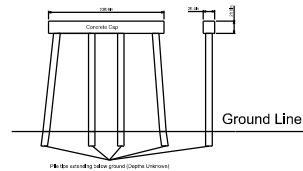

Bents 6 & 7

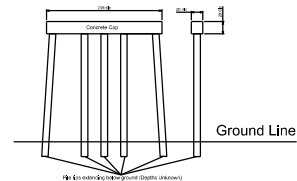

Precast Channel Beam Units

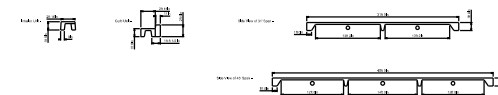

Deck End View

