


Plan View

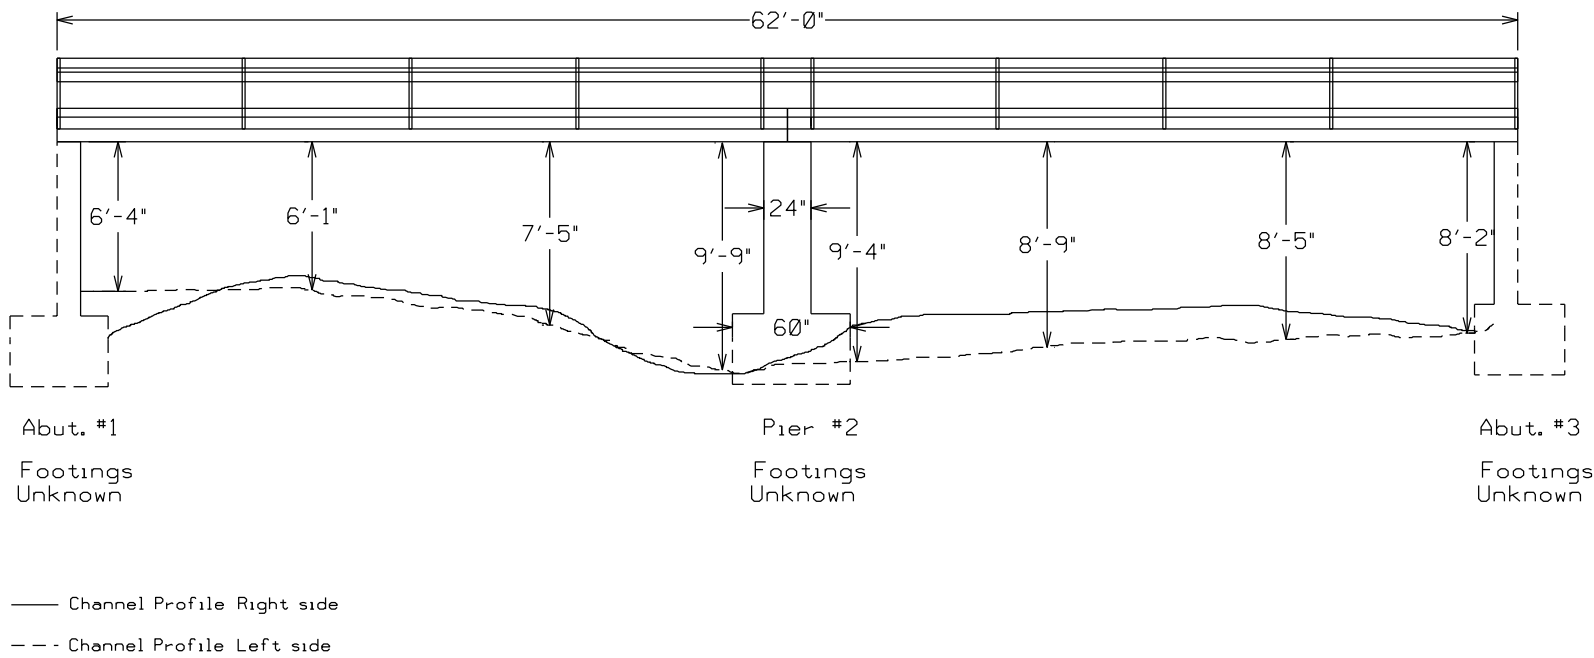

Elevation View

BRIDGE INSPECTION REPORT
NBIS-FORM III

Inspected By: G.L. Dorrough & M.L. Mcclanahan
Date: 2/25/2020
District: 8 Co.: 36 / Johnson Rte.: 6 Sect/Zone F Log Mile: 3.99 Bridge # 24112